



Dominos Tile - Flush Mount

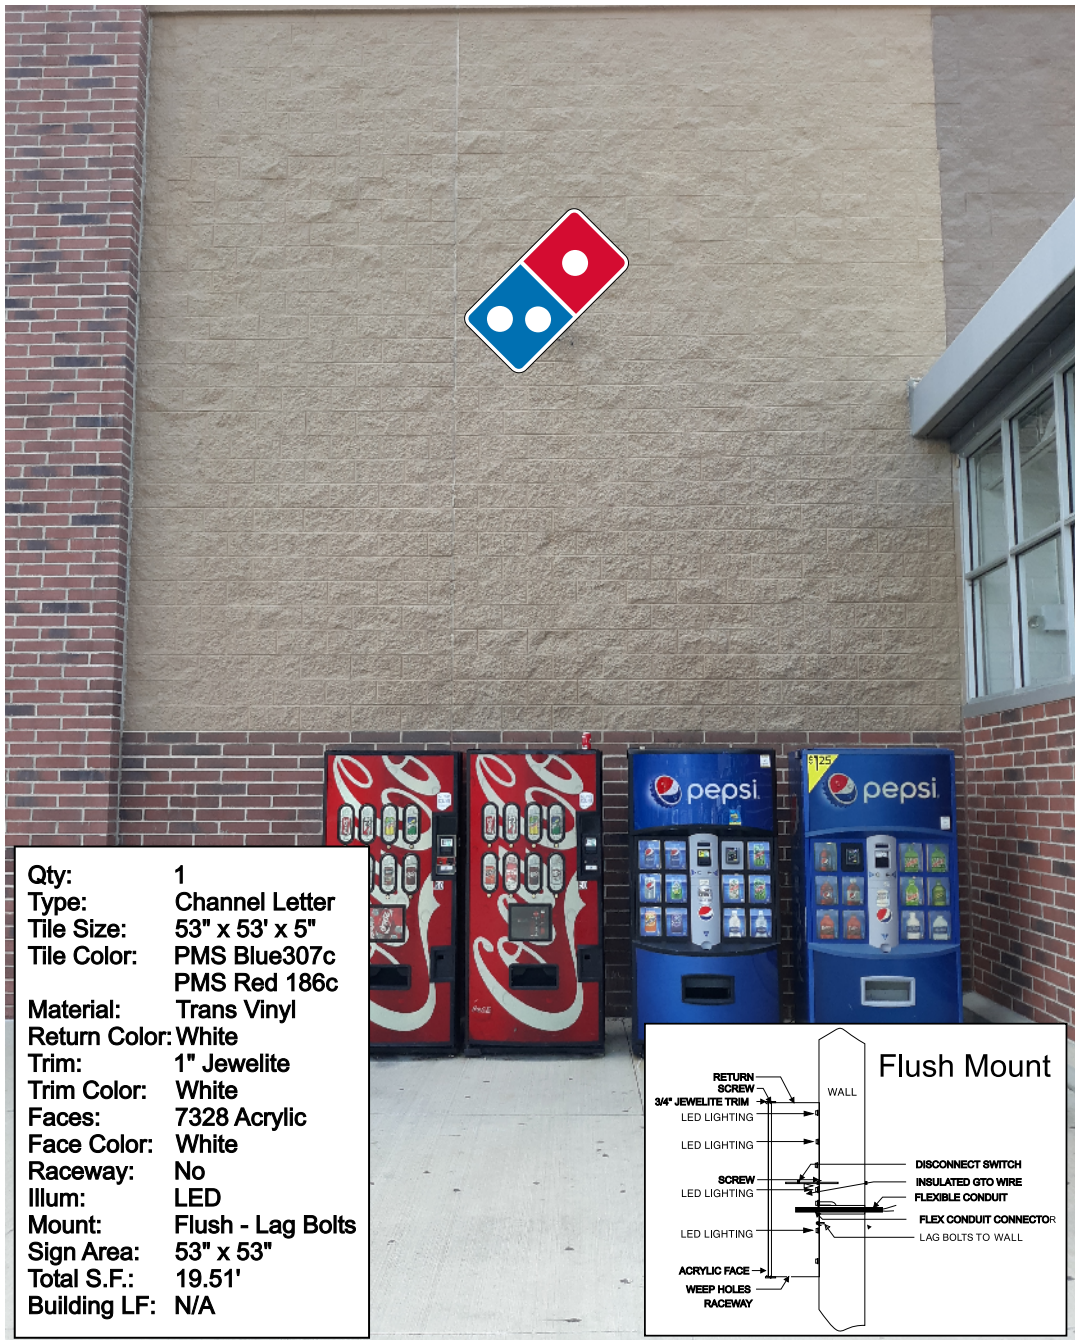

Qty: 1
Type: Channel Letter
Tile Size: 53" x 53" x 5"
Tile Color: PMS Blue307c
 PMS Red 186c
Material: Trans Vinyl
Return Color: White
Trim: 1" Jewelite
Trim Color: White
Faces: 7328 Acrylic
Face Color: White
Raceway: No
Illum: LED
Mount: Flush - Lag Bolts
Sign Area: 53" x 53"
Total S.F.: 19.51'
Building LF: N/A

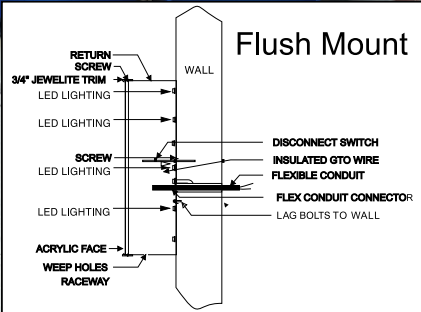

Landlord Approval X

McNeill Neon
 c/o Tom Lancellata
 919-880-5060
 tlancellata@yahoo.com

Darryl McNeill @ McNeill Neon
 919-556-4604
 8209 Zebulon Rd.,
 Youngsville, NC 27596

Copyright Notice ©

This drawing and all
 reproductions thereof are the property
 of McNeill Neon and
 may not be reproduced, published,
 changed or used in any way without
 written consent.

Dominos Tile
 Dominos Walmart
 2800 NC Hwy 24/87
 Cameron, NC 28326