

*CSS will endeavor closely to match colors - including PMS - where specified. However, we cannot guarantee exact matches due to varying compatibility of ink, paint, or material used.

*Tenant must provide 20amp 120 Volt **DEDICATED** circuit within 6' of Sign

4'-0" x 10'-0" = 40.0 Sq Ft PROPOSED




Scale: 3/8" = 1'-0"

End View

(1) S/F Internally Illuminated Monument Sign constructed of aluminum (15" deep). Face of White Lexan with 1st surface Black Vinyl. Face held in place via 2" Face Retainer. Internal Illumination via White LEDs. 120 Volts. All wiring UL approved.

S/F Monument Sign mounted onto (2) sq posts set in concrete foundations.

- Cabinet & Retainer: painted Black (satin finish)
- Base & Reveal: painted Black (satin finish)
- Face: Flat White Lexan
- Graphics: Opaque Black Vinyl
- Internal Illumination: White LEDs

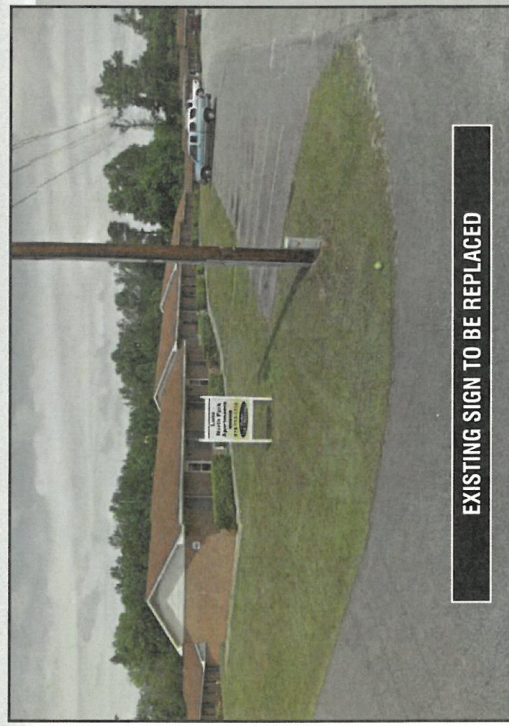

I, by signing below, confirm I have reviewed this project carefully (INCLUDING ALL NOTES), found it to be correct, & approve the project.

Customer Signature _____ Date _____



CAPITAL SIGN SOLUTIONS
5800 McHines Place, Suite 1110
Raleigh, NC 27616
919.789.1452
www.capitalsignsolutions.com

© Copyright 2020 All designs and drawings are the sole property of Capital Sign Solutions, and may not be reproduced, published, changed or used in any way without written permission and consent. In addition, all ideas, contents of proposals, and all specifications of any project entered into with Capital Sign Solutions are all rights reserved.

Client:
North Park Apartments

Filename:
Lane North Park Apts
Monument Sign

Date:
07-28-20

Designer:
HH

Drawing No:
H-QT14573-1

Scale:
As Noted

Revision 1: 09/14/20

Revision 2:

Revision 3:

Revision 4:

Revision 5:

Revision 6: