

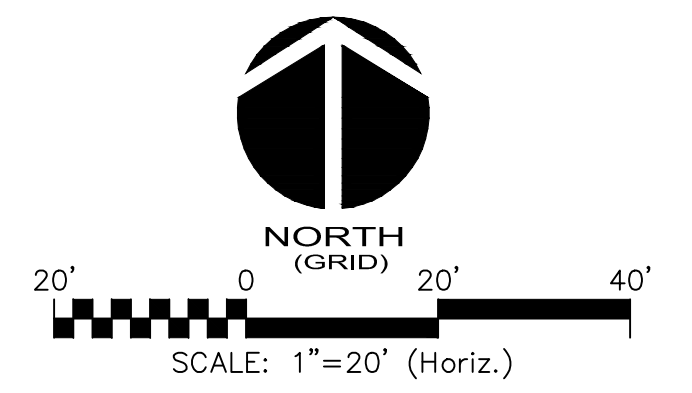


- LEGEND:**
- FUTURE RIGHT-OF-WAY LINE
  - FUTURE CENTER LINE
  - PROPERTY LINE
  - PHASE LINE
  - EASEMENT LINE
  - EXISTING MAJOR CONTOUR
  - EXISTING MINOR CONTOUR
  - EXISTING STREAMS
  - EXISTING WETLANDS
  - PERIMETER BUFFER
  - OPEN SPACE
  - ☀ PROPOSED LIGHTING
  - PROPOSED MAJOR CONTOUR
  - PROPOSED MINOR CONTOUR

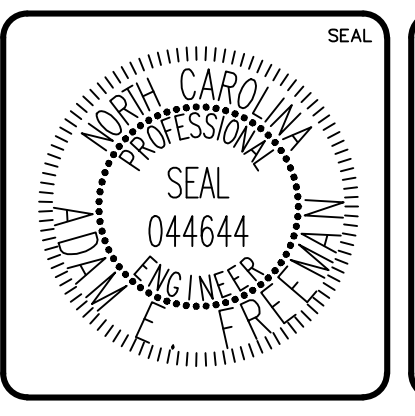


REVNO.	DESCRIPTIONS	DATE
6	ISSUED FOR CONSTRUCTION	2020.10.27
5	BID SET TO CONTRACTORS	2020.08.14
4	FIRST SUBMITTAL TO NCDOT	2020.07.14
3	REVISIONS PER NCDOT THIRD REVIEW COMMENTS	2020.06.15
2	REVISIONS PER NCDOT SECOND REVIEW COMMENTS	2020.05.08
1	REVISIONS PER NCDOT COMMENTS	2020.04.03
0	INITIAL CONSTRUCTION DOCUMENTS SUBMITTAL	2020.02.18

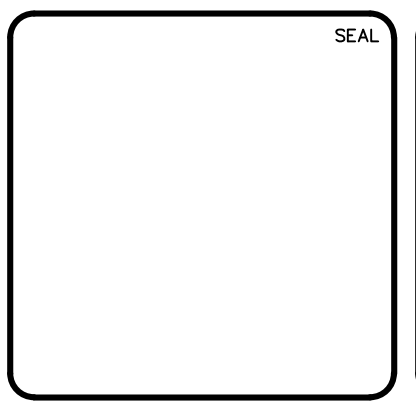

**MCKIM & CREED**

1730 Varsity Drive, Suite 500  
 Raleigh, North Carolina 27606  
 Phone: (919)233-8091, Fax: (919)233-8031  
 F-1222

www.mckimcreed.com

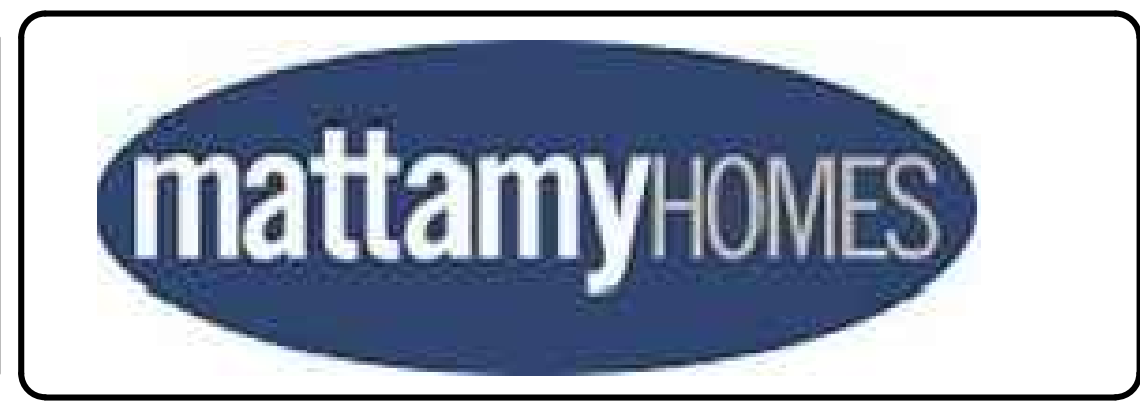


**Providence Creek Subdivision**  
 Phases 1 & 2

**ENTRANCE MONUMENT EXHIBIT**  
**HARNETT CENTRAL RD**


DATE: JANUARY 20, 2021	SCALE: HORIZONTAL: 1"=20'	M&C FILE NUMBER: C:\S_Grading\Plan.dwg
M&C PROJ. #: 04863-0048	VERTICAL: N/A	DRAWING NUMBER: EXHIBIT A
DRAWN: ENS		
DESIGNED: JMK		
CHECKED: AEF		
PROJ. MGR.: PEHH		
STATUS: ISSUED FOR CONSTRUCTION		REVISION:




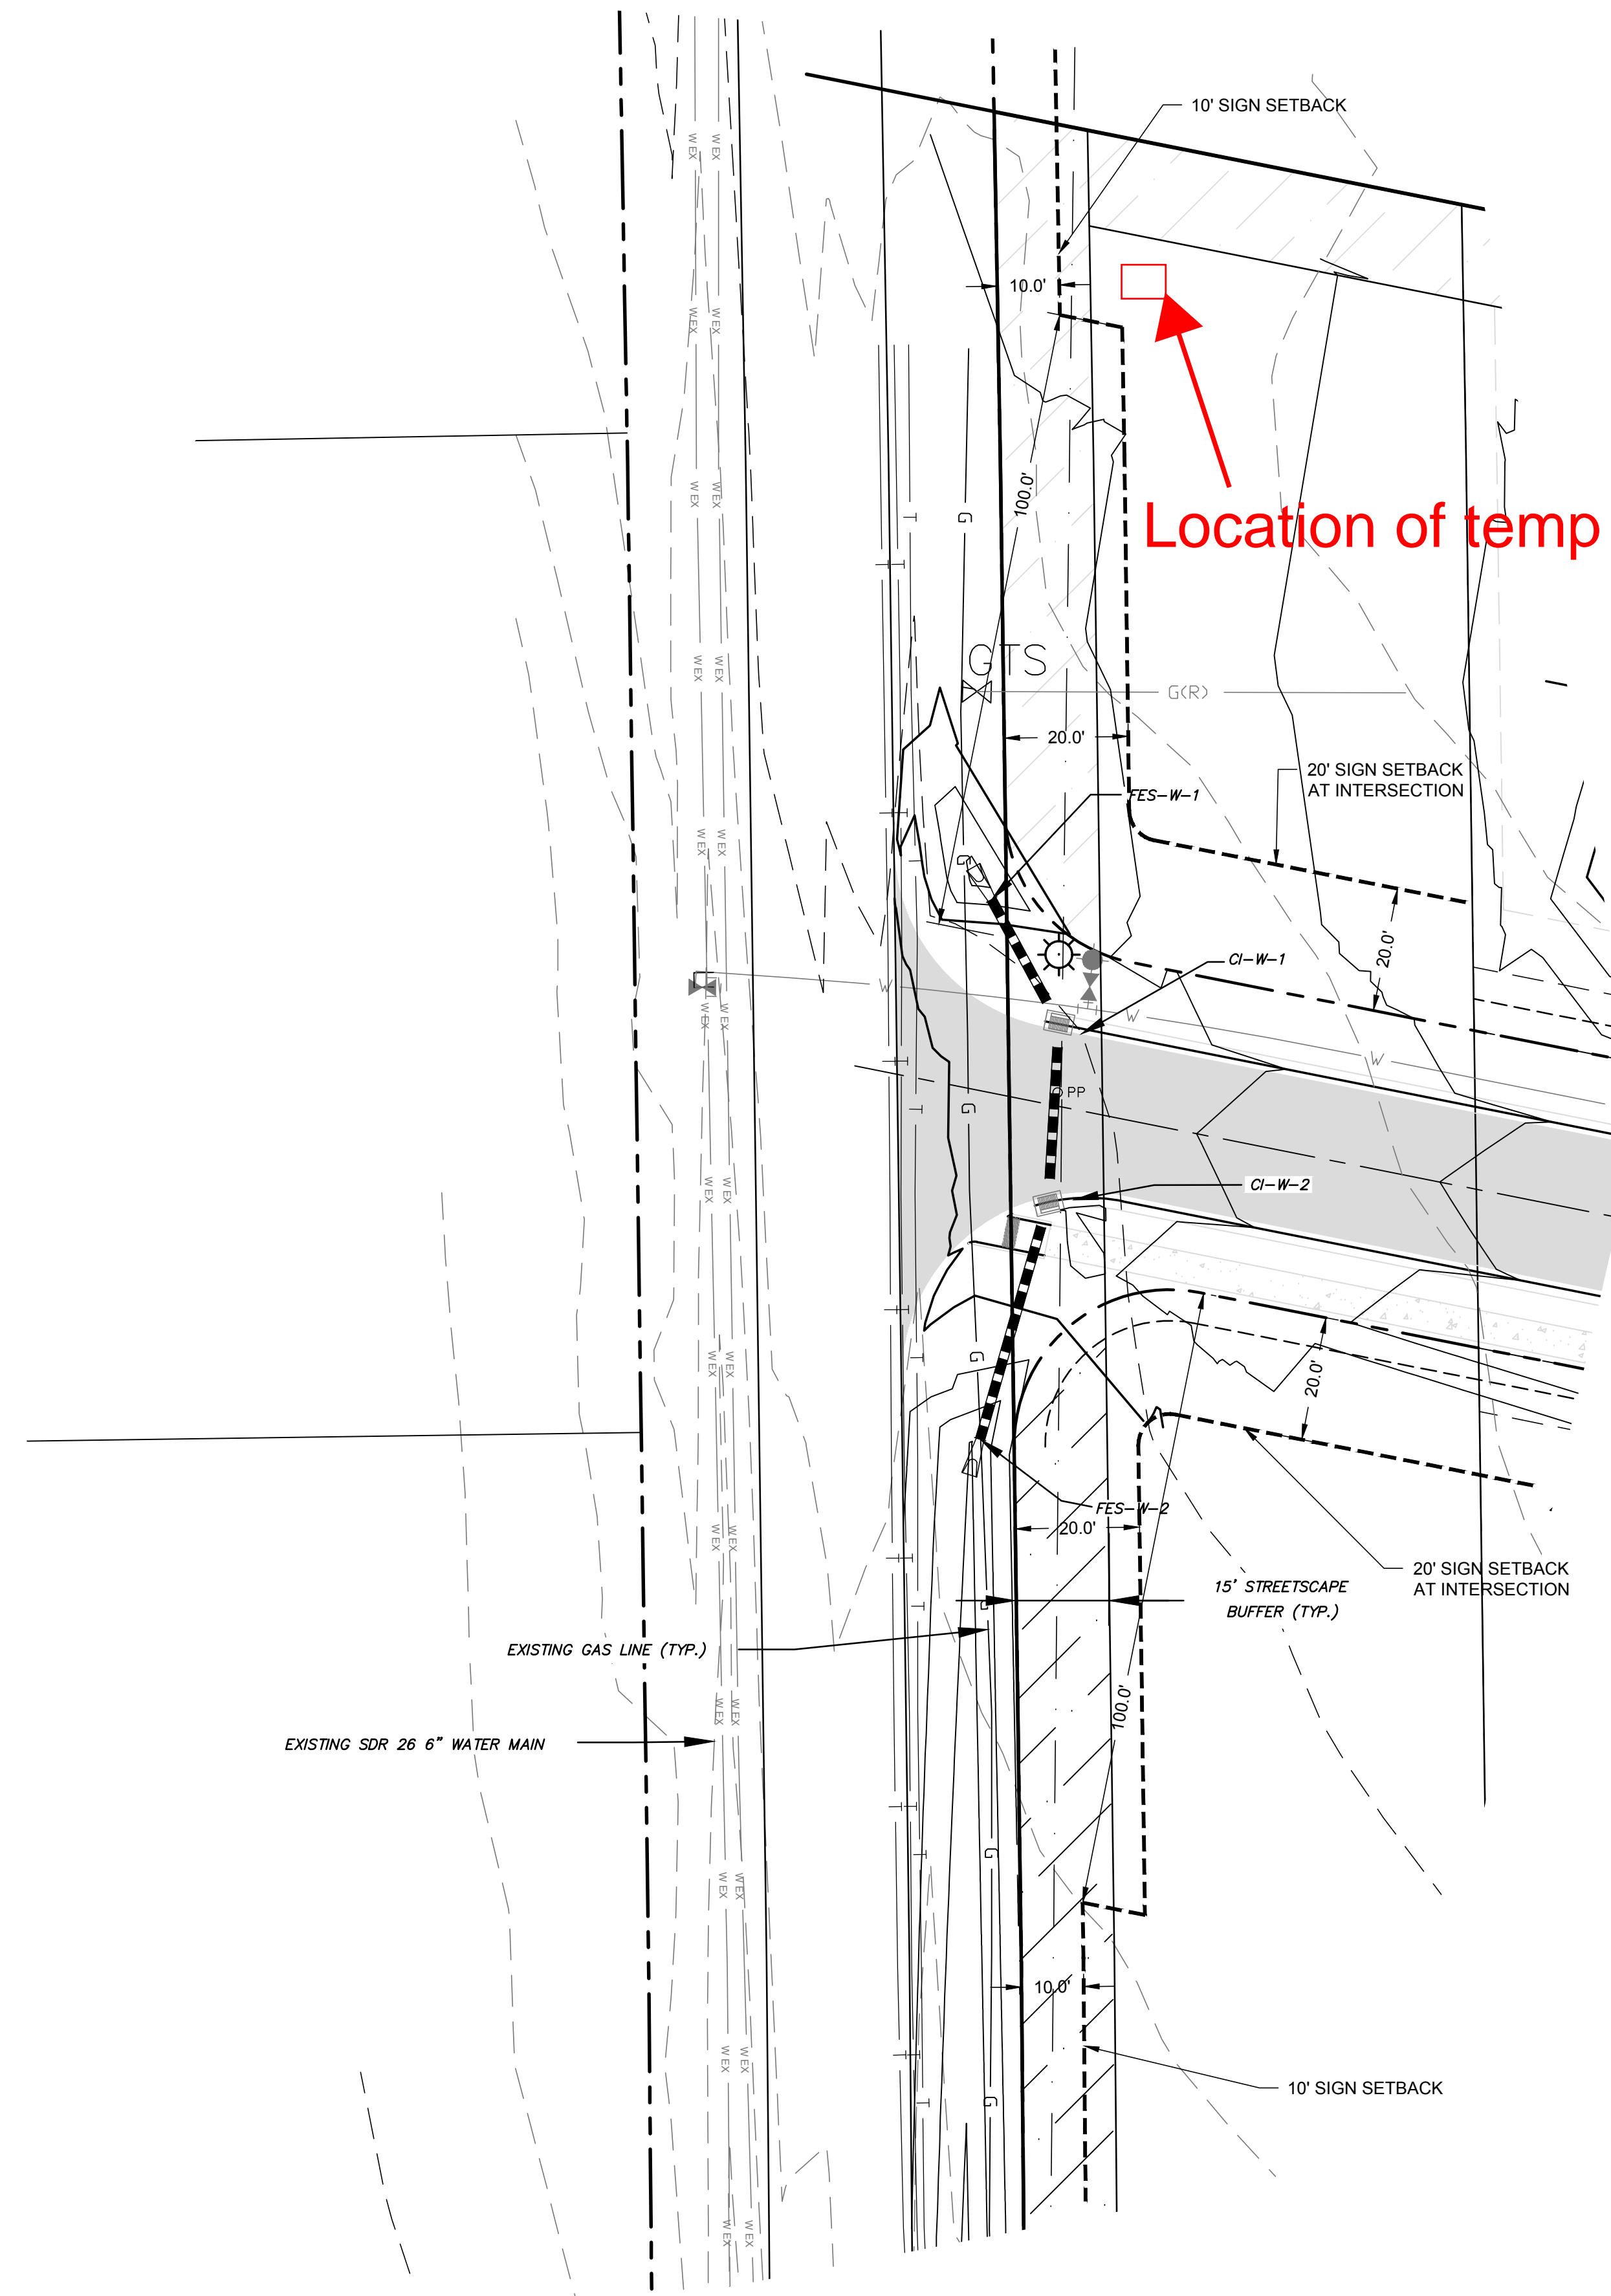


Location of temp sign


- LEGEND:**
- FUTURE RIGHT-OF-WAY LINE
  - FUTURE CENTER LINE
  - PROPERTY LINE
  - PHASE LINE
  - EASEMENT LINE
  - EXISTING MAJOR CONTOUR
  - EXISTING MINOR CONTOUR
  - EXISTING STREAMS
  - EXISTING WETLANDS
  - PERIMETER BUFFER
  - OPEN SPACE
  - ☀ PROPOSED LIGHTING
  - PROPOSED MAJOR CONTOUR
  - PROPOSED MINOR CONTOUR

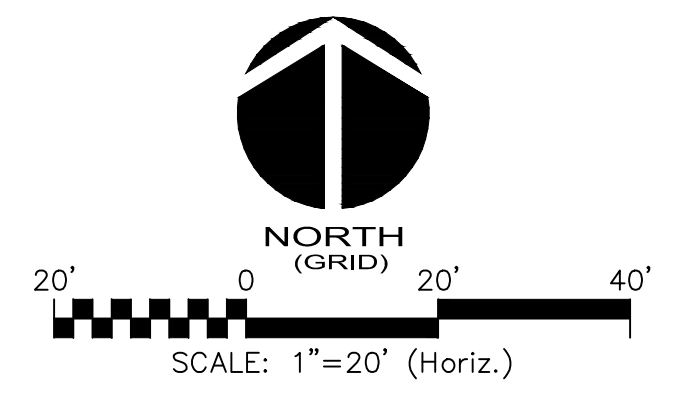

REV. NO.	DESCRIPTIONS	DATE
6	ISSUED FOR CONSTRUCTION	2020.10.27
5	BID SET TO CONTRACTORS	2020.08.14
4	FIRST SUBMITTAL TO NCDOT	2020.07.14
3	REVISIONS PER NCDOT THIRD REVIEW COMMENTS	2020.06.15
2	REVISIONS PER NCDOT SECOND REVIEW COMMENTS	2020.05.08
1	REVISIONS PER NCDOT COMMENTS	2020.04.03
0	INITIAL CONSTRUCTION DOCUMENTS SUBMITTAL	2020.02.18

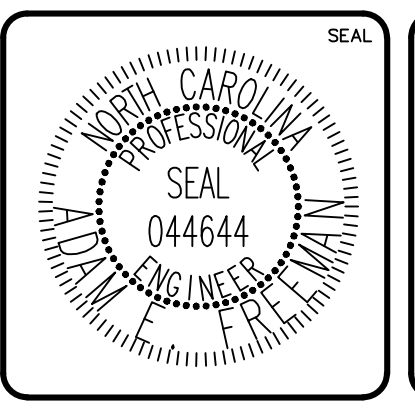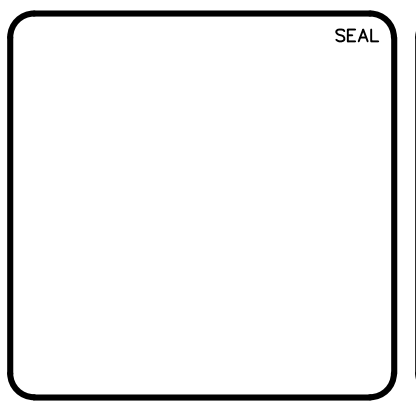

**MCKIM & CREED**  
 1730 Varsity Drive, Suite 500  
 Raleigh, North Carolina 27606  
 Phone: (919)233-8091, Fax: (919)233-8031  
 F-1222  
 www.mckimcreed.com

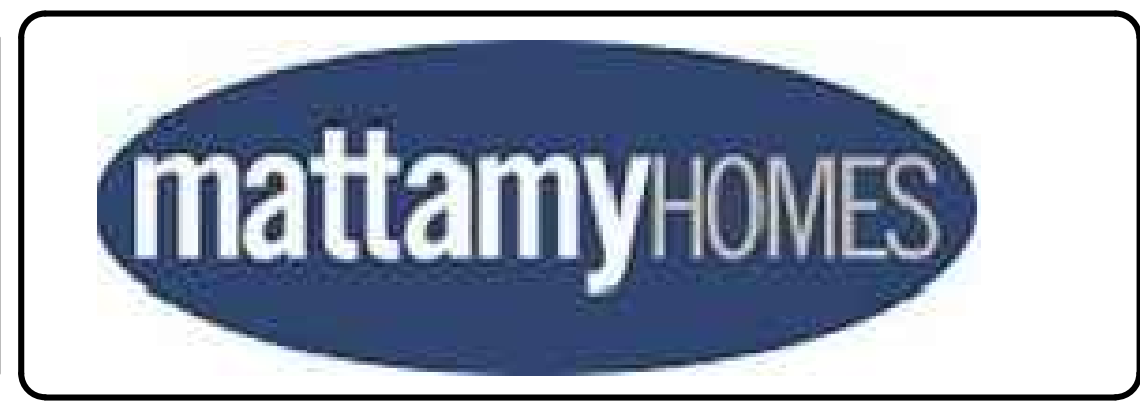

*Providence Creek Subdivision*  
 Phases 1 & 2  
**ENTRANCE**  
**MONUMENT EXHIBIT**  
**BALLARD ROAD**

DATE: JANUARY 20, 2021	SCALE: HORIZONTAL: 1"=20'	M&C FILE NUMBER: C:\0_Grding\Plan.dwg
M&C PROJ. #: 04863-0048	VERTICAL: N/A	DRAWING NUMBER: EXHIBIT B
DRAWN: ENS		
DESIGNED: JMK		
CHECKED: AEF		
PROJ. MGR.: PEHH		
STATUS: ISSUED FOR CONSTRUCTION		REVISION: