


# 36" Fuel Canopy Tier 1

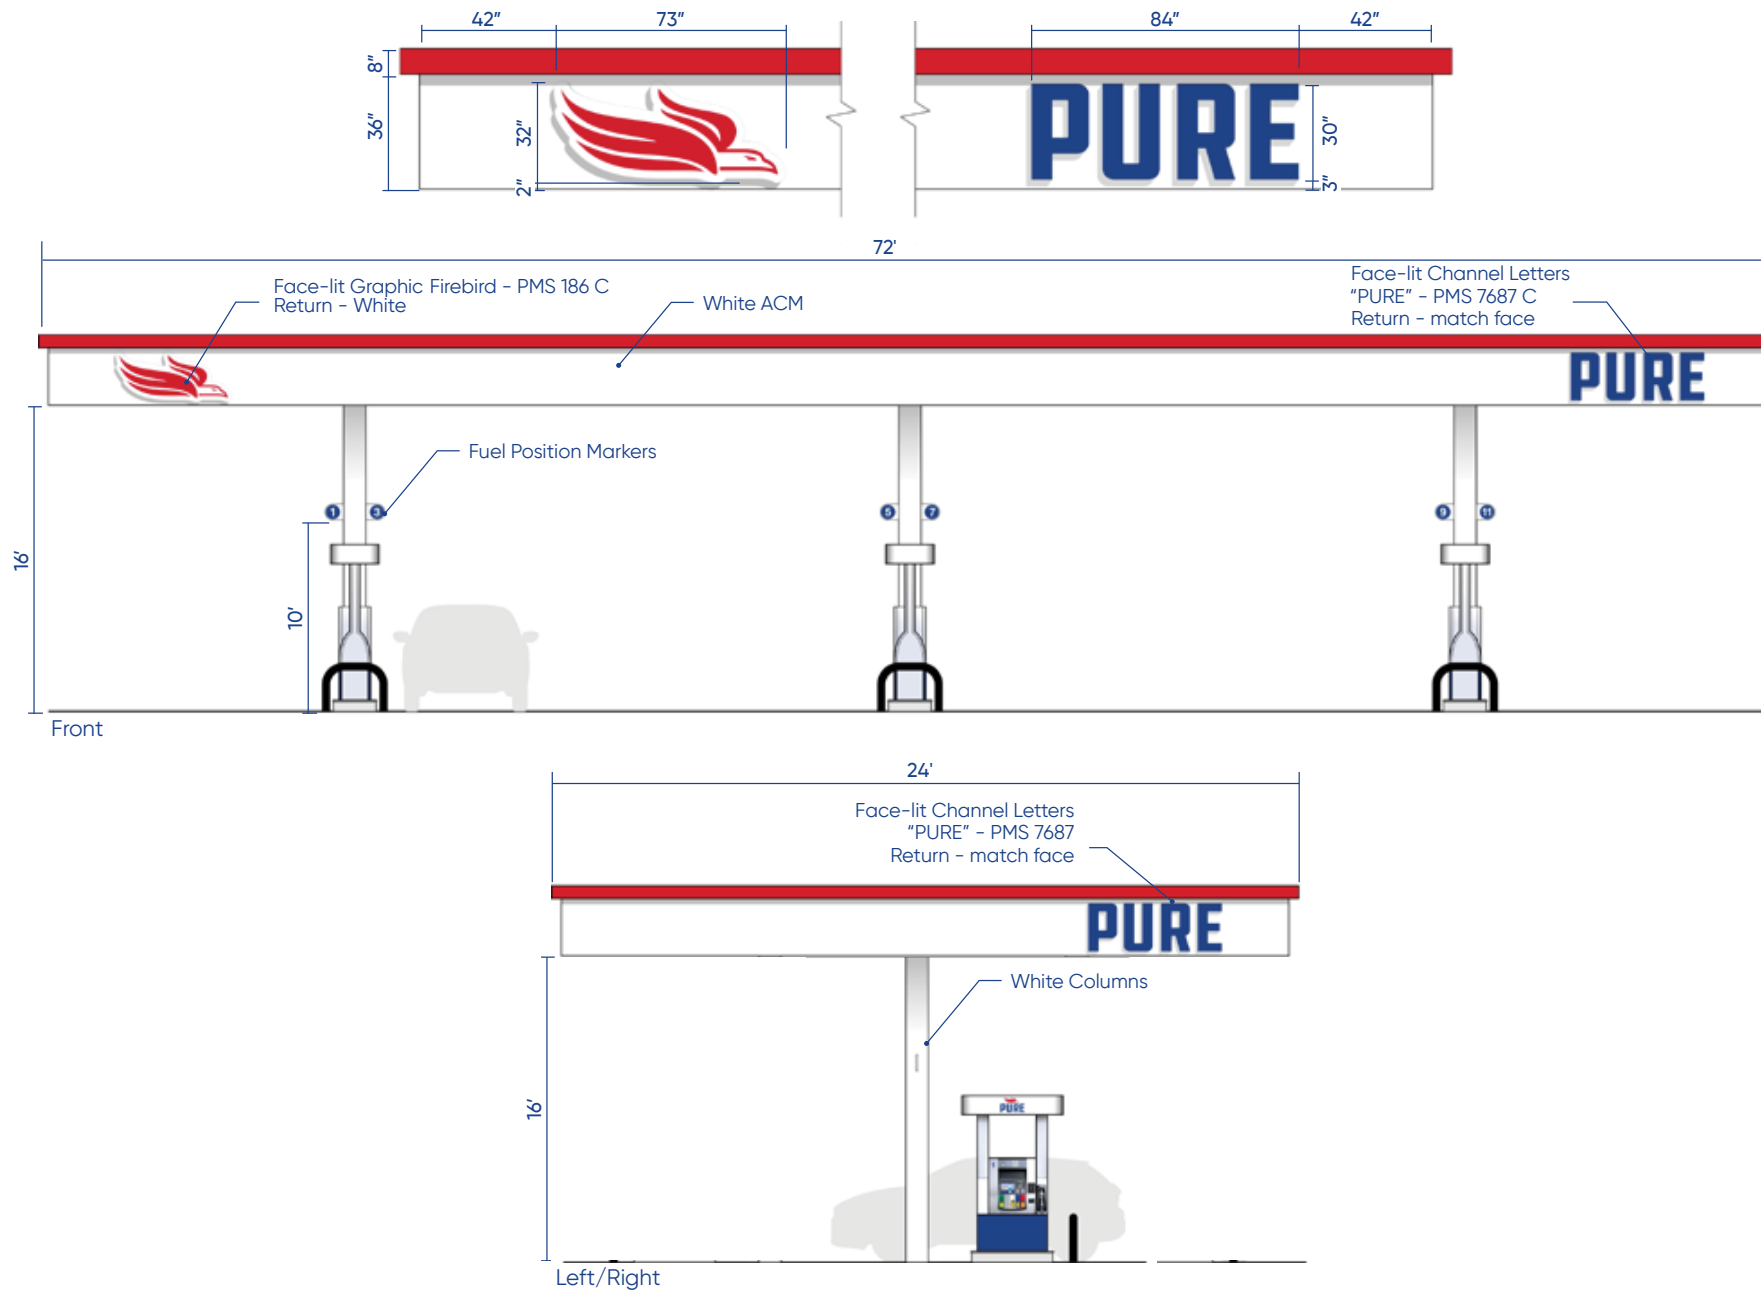

START DATE:  
3-9-21

REVISION DATES:  
1. \_\_\_\_\_ 3. \_\_\_\_\_ 5. \_\_\_\_\_  
2. \_\_\_\_\_ 4. \_\_\_\_\_ 6. \_\_\_\_\_

Canopy Signage

**CHALYBEATE STORE**  
9101 U.S. 401, Fuquay-Varina, NC 27526

SALES: TJ    MANAGER: LA    DESIGN: IM

APPROVED BY: \_\_\_\_\_    DATE: \_\_\_\_\_