


# 36" Fuel Canopy Tier 1

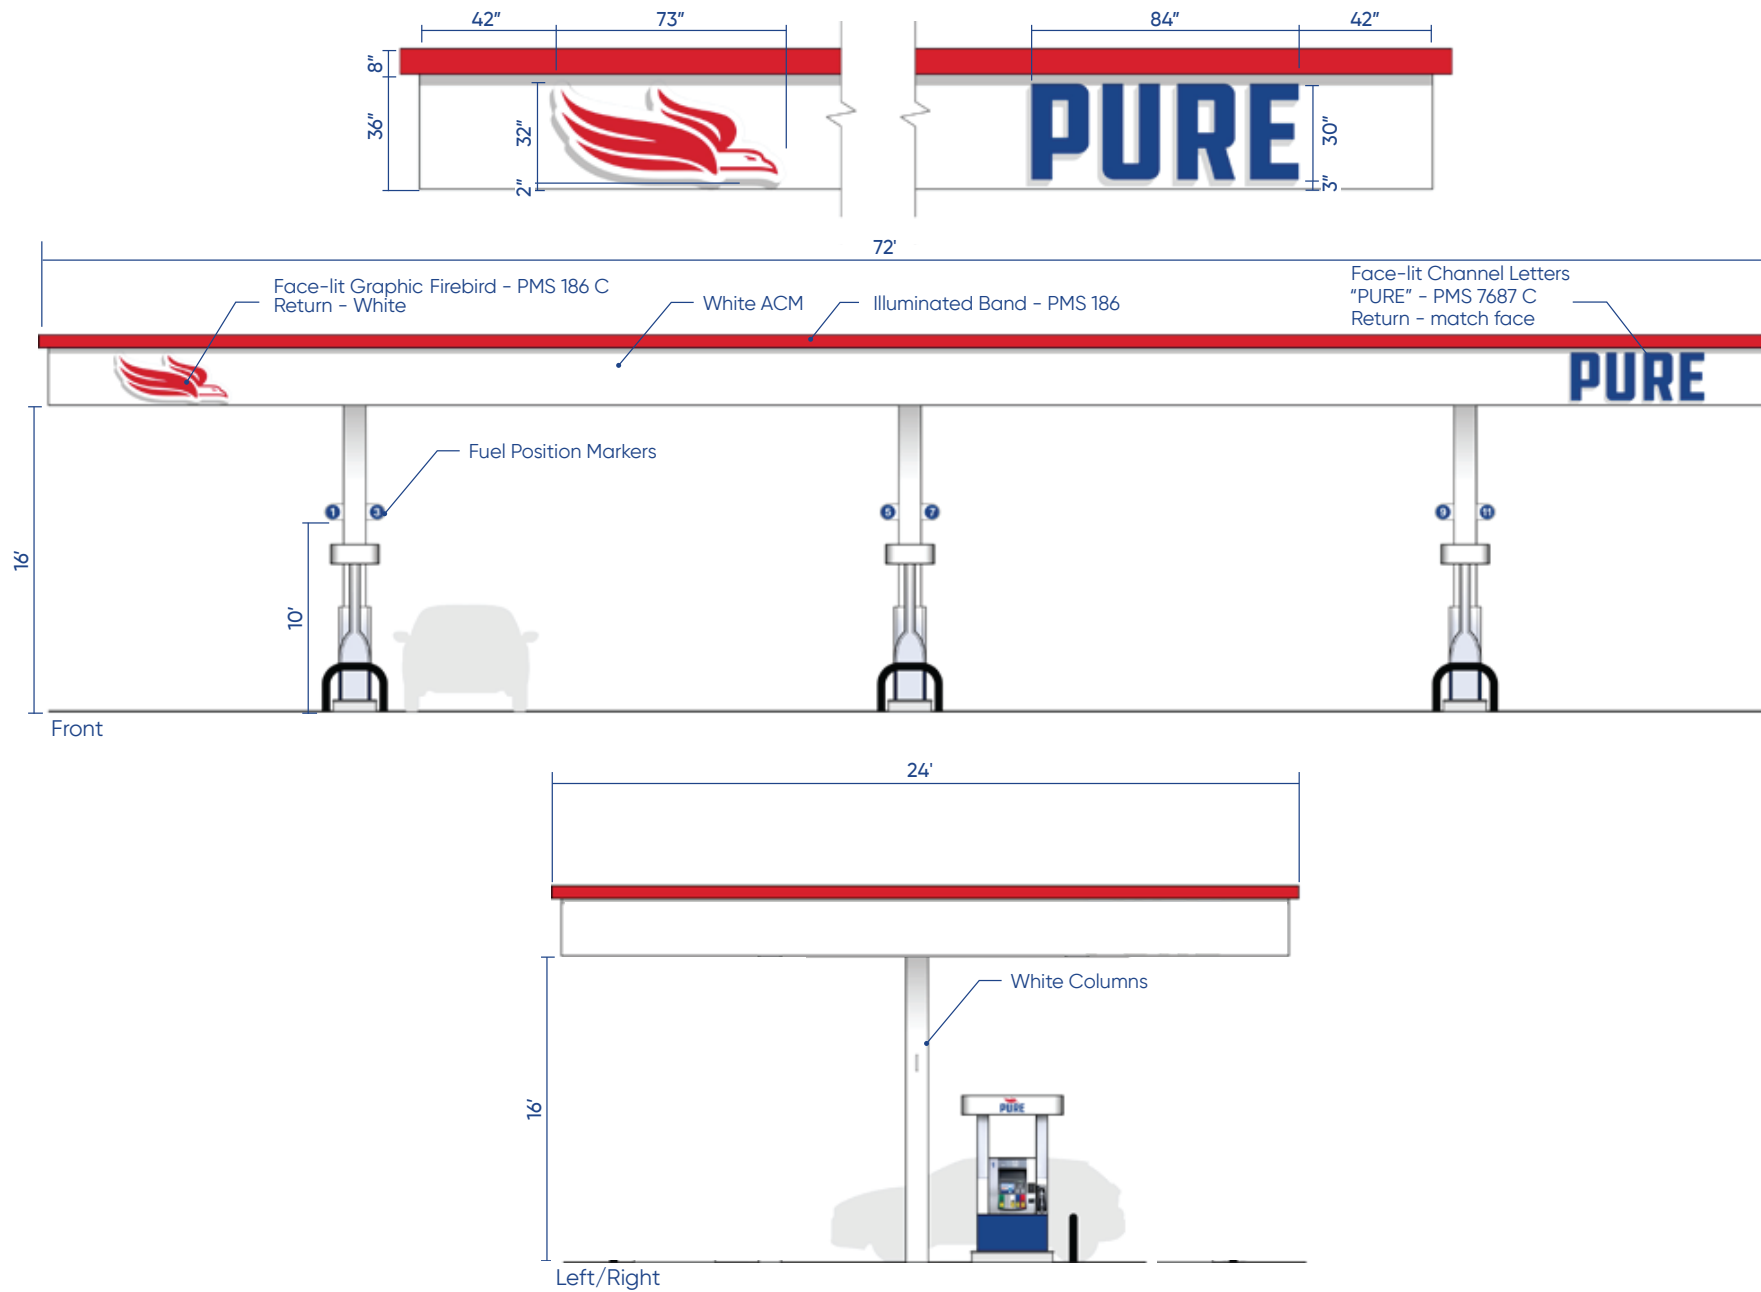

480 Milford Parkway • Milford, OH 45150  
Phone 513-574-8090 • Fax 513-574-8095

**START DATE:**  
3-9-21

**REVISION DATES:**  
1. 4-27-21 3. \_\_\_\_\_ 5. \_\_\_\_\_  
2. \_\_\_\_\_ 4. \_\_\_\_\_ 6. \_\_\_\_\_


**Gas Canopy  
Signage**

**CHALYBEATE STORE**  
9101 U.S. 401, Fuquay-Varina, NC 27526




SALES: TJ MANAGER: LA DESIGN: IM

APPROVED BY: \_\_\_\_\_ DATE: \_\_\_\_\_

# 36" Diesel Canopy

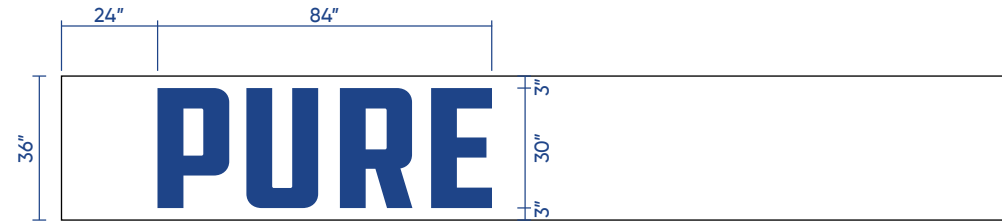

First Surface Opaque  
Vinyl Application  
"PURE" - PMS 7687 C  
Match: 3M Sapphire Blue  
180C-37

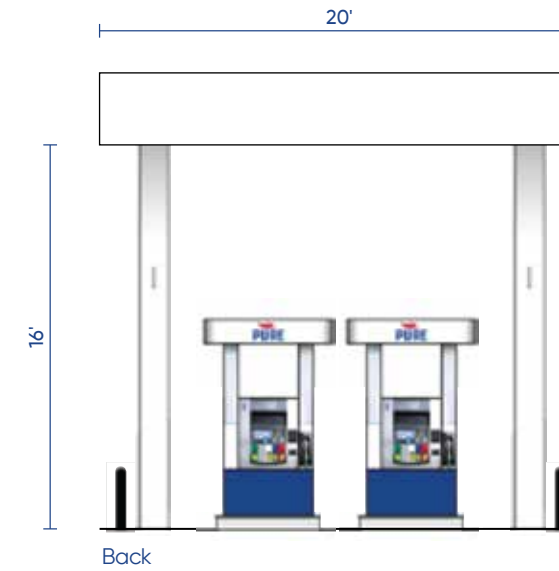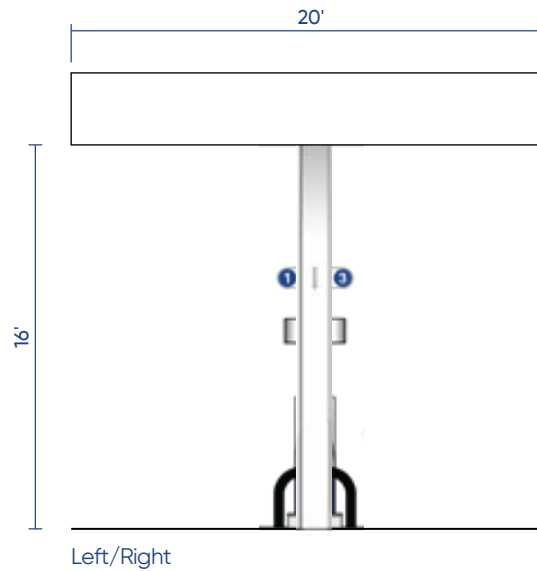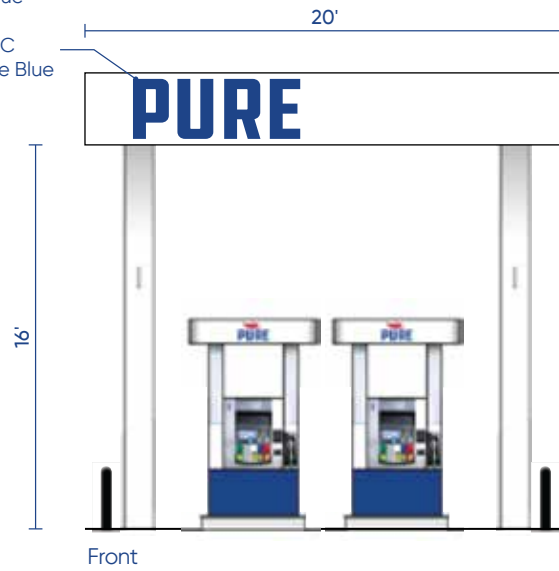

480 Milford Parkway • Milford, OH 45150  
Phone 513-574-8090 • Fax 513-574-8095

START DATE:  
3-9-21

REVISION DATES:  
1. 4-27-21 3. \_\_\_\_\_ 5. \_\_\_\_\_  
2. 5-3-21 4. \_\_\_\_\_ 6. \_\_\_\_\_

**Diesel Canopy  
Signage**

**CHALYBEATE STORE**  
9101 U.S. 401, Fuquay-Varina, NC 27526

SALES: TJ      MANAGER: LA      DESIGN: IM

APPROVED BY: \_\_\_\_\_      DATE: \_\_\_\_\_



First Surface Opaque Vinyl Application  
PMS 7687 C Match: 3M Sapphire Blue 180C-37



480 Milford Parkway • Milford, OH 45150  
Phone 513-574-8090 • Fax 513-574-8095

START DATE:  
3-9-21

REVISION DATES:  
1. 4-27-21 3. \_\_\_\_\_ 5. \_\_\_\_\_  
2. \_\_\_\_\_ 4. \_\_\_\_\_ 6. \_\_\_\_\_

Diesel Canopy  
"PURE" Vinyl

CHALYBEATE STORE  
9101 U.S. 401, Fuquay-Varina, NC 27526

SALES: TJ      MANAGER: LA      DESIGN: IM

APPROVED BY: \_\_\_\_\_      DATE: \_\_\_\_\_