



Planning Services Sign Permit Review Form

PO Box 65
108 E. Front Street
Lillington, NC 27546
Ph: (910) 893- 7525 opt. 4
Fax: (910) 814-6459

Date of Submittal	Application Number	Applicant	Landowner
Revised submitted 7/15/2021	SIGN206-0002	Sign & Awning Systems Inc.	Johnsonville Primary

Contact Person	Sign & Awning Systems, Inc.	Contact Number	(910) 892-5900
Sign Location	30' from NC 27 W	PIN Number	9576-04-7025.000

Proposed Sign			
Type	Dimensions	Location / Setbacks	Illumination
<input type="checkbox"/> Wall <input checked="" type="checkbox"/> Ground <input type="checkbox"/> Monument <input type="checkbox"/> Directory <input type="checkbox"/> Outdoor Advertising	Sign Length: 9.0' Width: 7.5 Height: 12' Sign Area: 67.55 Electronic Message Board: 21.88	30' ROW & W. Property line	<input type="checkbox"/> None <input checked="" type="checkbox"/> External <input type="checkbox"/> Internal <input checked="" type="checkbox"/> Electronic Message
Total Length of Wall		Total Size of Project / Parcel	<input type="checkbox"/> Less Than 1 Acre <input checked="" type="checkbox"/> Greater Than 1 Acre
Total Sq. Ft. Electronic Message Display	21.88 (less than .35 total sign area)	Pole Style Ground Sign Encasement	Ornamental Metal, width 30", greater than 1/4 width required.


Current Signage			
Current Wall Signs	Current Ground Signs	Distance Between Signs On Property	Distance Between Outdoor Advertising Signs
NA	1	0 . Existing to be replaced	N/A

Reviewed By:	Date of Review	Review Results	
Sarah Arbour	7/16/2021	<input checked="" type="checkbox"/> Approved	<input type="checkbox"/> Disapproved

Comments	This is a sign replacement. 12' tall, 67.55 square feet, including a 21.88 message board, 30" pole encasement. See sign rendering and site plan below for greater detail.
----------	---

Planning Services Sign Permit Review Form

Sign Elevation and Dimensions

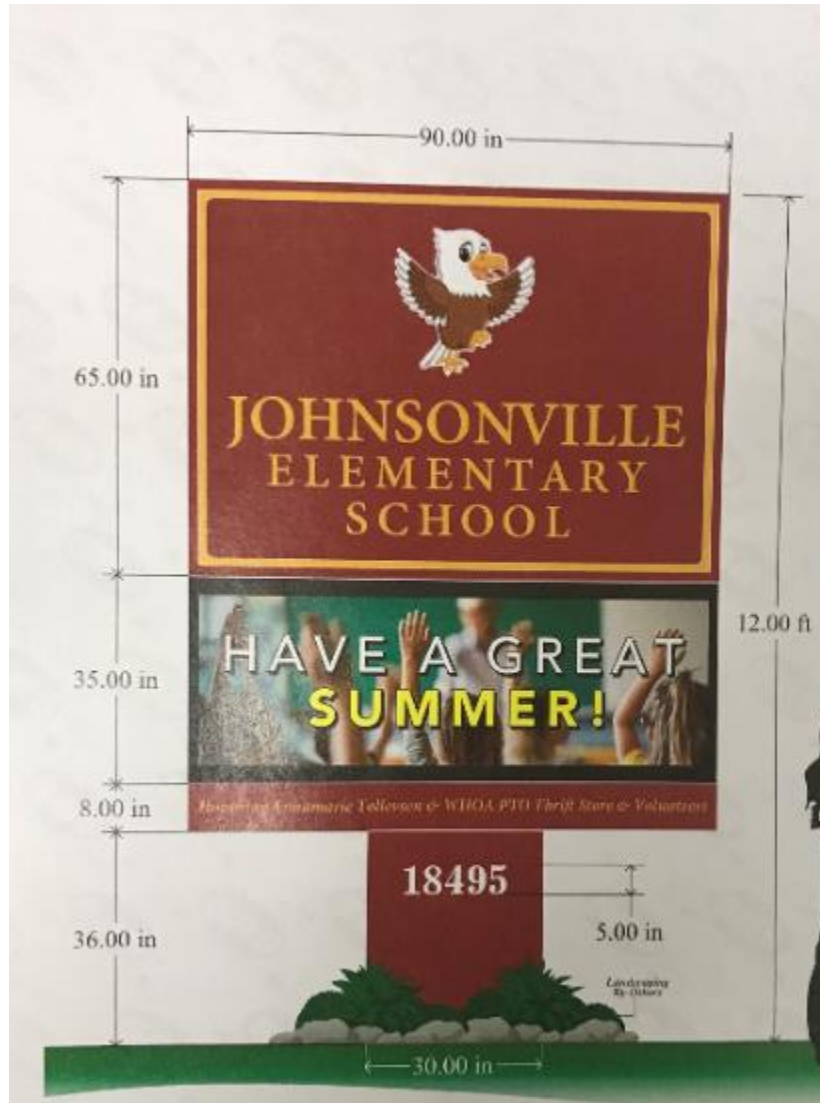

Planning Services Sign Permit Review Form

Site Plan

