

142.5"



39.3"


JC POWDER COAT
exterior
OPTION B: MASK/PAINT OUTLINE

A: .5" white acrylic, mask/paint
white outline, red/blue lettering
(no color match), flush
stud mount to fascia

building width: 102'
building height: 25'
building fascia: 2550SF
 $2550SF \times 15\% = 382.5$ allowable
frontage: overall SF: 38.89SF



142.5"

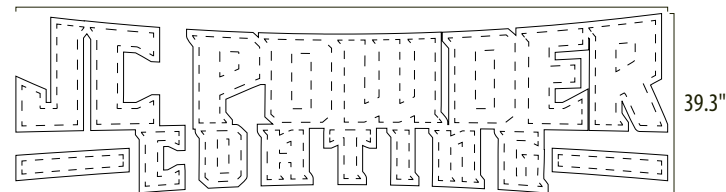

39.3"

orders@gosignshop.com
gosignshop.com
919.363.3930

