
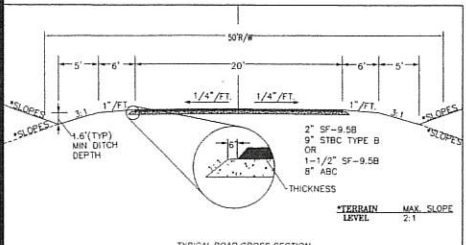


CURVE TABLE SHEET 2 of 4				
CURVE #	ARC	RADIUS	BEARING	CHORD
C1	54.29'	35.00'	N25°46'08"W	49.01'
C2	62.63'	263.00'	N75°17'28"W	62.46'
C3	104.42'	283.00'	S86°30'47"W	103.73'
C4	98.39'	485.00'	N87°57'03"E	98.22'
C5	94.35'	485.00'	S87°39'53"E	94.20'
C6	97.16'	485.00'	S76°21'11"E	97.00'
C7	111.96'	485.00'	S64°00'03"E	111.71'
C8	73.56'	485.00'	S53°02'33"E	73.49'
C9	38.49'	25.00'	S87°22'02"W	34.80'
C10	23.95'	25.00'	S15°39'25"W	23.04'
C11	50.17'	50.00'	N16°57'35"E	48.09'
C12	41.61'	50.00'	N69°32'46"E	40.42'
C13	50.22'	50.00'	S57°50'05"E	48.14'
C14	46.67'	50.00'	S02°19'15"E	44.89'
C15	51.82'	50.00'	S54°06'37"W	49.53'
C16	17.76'	25.00'	N63°27'02"E	17.39'
C17	37.49'	25.00'	N07°08'04"E	34.08'
C18	129.41'	525.00'	S35°46'05"E	129.08'
C19	150.71'	525.00'	S26°28'58"E	150.19'
C20	60.50'	525.00'	N08°57'28"W	60.46'

CURVE TABLE SHEET 2 of 4				
CURVE #	ARC	RADIUS	BEARING	CHORD
C21	64.99'	475.00'	S09°24'32"E	64.93'
C22	103.92'	475.00'	S19°45'45"E	103.72'
C23	111.43'	475.00'	S32°45'03"E	111.18'
C24	78.49'	475.00'	S44°05'04"E	78.40'
C25	86.01'	435.00'	S54°21'43"E	85.87'
C26	112.82'	435.00'	S67°27'48"E	112.60'
C27	226.77'	435.00'	S89°50'04"E	224.21'
C28	33.47'	25.00'	N36°52'39"E	31.03'
C29	192.01'	1099.37'	S03°28'56"W	191.77'
C30	37.62'	25.00'	N34°39'58"W	34.17'
C31	28.81'	25.00'	S72°59'23"W	24.68'
C32	41.18'	50.00'	N66°46'42"E	40.02'
C33	40.82'	50.00'	S66°20'17"E	39.70'
C34	43.52'	50.00'	S18°00'38"E	42.16'
C35	42.43'	50.00'	S31°41'10"W	41.17'
C36	41.82'	50.00'	S79°30'19"W	40.61'
C37	29.35'	50.00'	N39°43'02"W	28.93'
C38	15.22'	25.00'	S60°20'10"E	14.98'
C39	39.82'	25.00'	N56°46'32"E	35.60'
C40	238.51'	1099.37'	S04°58'25"W	238.01'

CURVE TABLE SHEET 2 of 4				
CURVE #	ARC	RADIUS	BEARING	CHORD
C41	44.95'	25.00'	S32°58'57"E	38.13'
C42	236.12'	395.00'	N87°21'51"W	232.62'
C43	55.27'	35.00'	N84°31'12"E	48.70'

SEE SHEET 1 of 4 FOR CERTIFICATES AND SIGNATURES

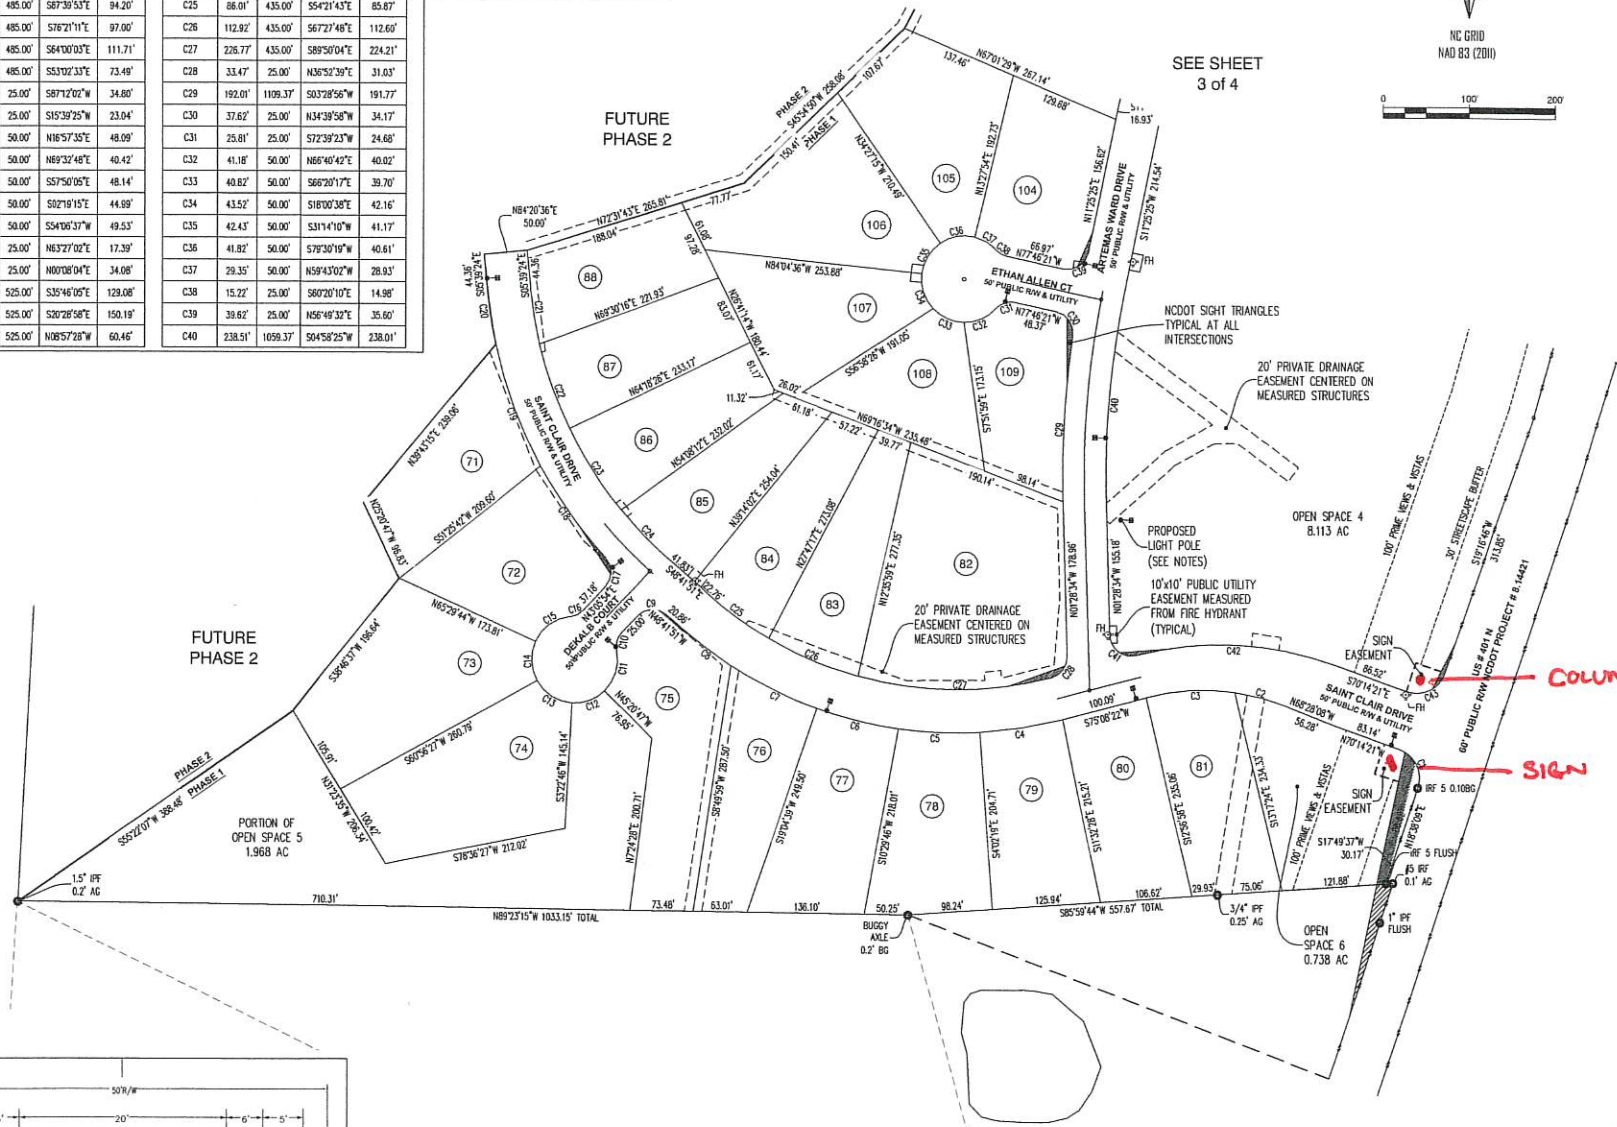

NORTH CAROLINA DEPARTMENT OF TRANSPORTATION DIVISION OF HIGHWAYS APPROVED FOR RECORDATION

BY: _____ DATE: _____

STATE OF NORTH CAROLINA HARNETT COUNTY: _____ REVIEW OFFICER OF HARNETT COUNTY CERTIFY THAT THE MAP OR PLAT TO WHICH THIS CERTIFICATE IS ATTACHED MEETS ALL STATUTORY REQUIREMENTS FOR RECORDING.

DATE: _____ REVIEW OFFICER: _____

STATE OF NORTH CAROLINA HARNETT COUNTY: _____

THIS PLAT / MAP WAS PRESENTED FOR REGISTRATION AND RECORDED IN THIS OFFICE AT MAP NUMBER _____ THIS DATE _____ OF _____ AT _____ O'CLOCK _____ M.

MATTHEW S. WILLS REGISTER OF DEEDS

BY: ASSISTANT/DEPUTY REGISTER OF DEEDS



MERSTAN, PLLC
Land Surveyors
2411 US 64 RIG. W. PITTSPORO, NC 27702
PH: 919.545.7001 NC LIC. PL-408

KB HOME RALEIGH-DURHAM, INC.
4506 S. MIAMI BLVD., SUITE 100
DURHAM, NC 27703

SUBDIVISION PLAT
BIRCHWOOD GROVE, PHASE 1
US 401 N FUQUAY-VARINA, NC 27526
HECTORS CREEK TOWNSHIP, HARNETT COUNTY

DATE: 07.27.2021
SCALE: 1" = 100'
DRAWN BY: REB
CHECKED BY: REB
PROJECT NO.: 21471
FILE NAME: BIRCHWOOD GROVE
SHEET NO. 2 of 4