

QTY 1 - SF


Aluminum pan with 3" deep face and halo lit letters. Letters to have translucent vinyl overlay.

Scale : 1"=1'

Color Specifications:

- C-1 3/16" Acrylic
- C-2 3M 3630-33 Translucent vinyl
- C-3 Matthews to match PMS 281 C
- C-4 Premium White Vinyl
- C-5 Matthews White
- C-6 1" White Trimcap
- C-7 White LEDs

(PRINTED COLORS ARE FOR CONCEPTUAL USE ONLY. ACTUAL COLORS TO BE CONFIRMED PRIOR TO FABRICATION)

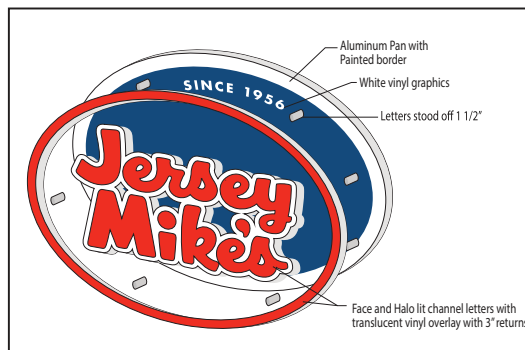

PREVIEW



Mobile: 704.301.4303
2940 Champaign Street - Charlotte, NC - 28210
704-301-4303 - randy@phoenix-signs.biz

Client Information:

Jersey Mike's Subs
1624 NC 24 - 87
Cameron NC

Date: 2/10/2022
Contact: DESIGNER: RMT
AGENT: Randy Ulery

Revisions:	
1.	5.
2.	6.
3.	7.
4.	8.



THIS ARTICLE IS INTENDED TO BE INSTALLED IN ACCORDANCE WITH THE REQUIREMENTS OF ARTICLE 600 OF THE NATIONAL ELECTRICAL CODE AND/OR OTHER APPLICABLE LOCAL CODES. THIS INCLUDES PROPER GROUNDING AND BONDING OF THIS SIGN.

THE CONTENTS OF THIS DRAWING AND ALL DESIGN ELEMENTS ARE THE PROPERTY OF PHOENIX SIGNS. THEY ARE NOT TO BE REPRODUCED, CHANGED, OR EXHIBITED TO ANYONE OUTSIDE OF YOUR COMPANY IN WHOLE OR IN PART WITHOUT WRITTEN PERMISSION FROM PHOENIX SIGNS. ALL SUCH ACTIONS ARE PROHIBITED BY LAW.

© 2010 ALL RIGHTS RESERVED

ALL ELECTRICAL SIGNS ARE 120VOLTS UNLESS OTHERWISE INDICATED

Page: 1 OF 1
Drawing Number: 021022-A1