



Planning Services Sign Permit Review Form

PO Box 65
108 E. Front Street
Lillington, NC 27546
Ph: (910) 893- 7525 opt. 4
Fax: (910) 814-6459

Date of Submittal	Application Number	Applicant	Landowner
4/8/2022	SIGN2204-0002	Burchette Sign Co	Seymore Richard G Trustee

Contact Person	Contact Number
Tim Burchette	336-996-6501
Sign Location	PIN Number
Wall signs -North, West and South Elevations	9594-33-0677.000

Proposed Sign			
Type	Dimensions	Location / Setbacks	Illumination
<input checked="" type="checkbox"/> Wall <input type="checkbox"/> Ground <input type="checkbox"/> Monument <input type="checkbox"/> Directory <input type="checkbox"/> Outdoor Advertising	<p style="text-align: center;">Length</p> <p style="text-align: center;">Width South Elevation Channel Letters : 14' 6 1/8"</p> <p style="text-align: center;">South Elevation Siren Sign: 36"</p> <p style="text-align: center;">West Elevation: 48"</p> <p style="text-align: center;">North Elevation: 48"</p> <p style="text-align: center;">Height South Elevation Channel Letters 18"</p> <p style="text-align: center;">South Elevation Siren Sign: 36"</p> <p style="text-align: center;">West Elevation: 48"</p> <p style="text-align: center;">North Elevation: 84"</p> <p style="text-align: center;">Total Sq. Ft. South Elevation Channel Letters:21.77</p> <p style="text-align: center;">South Elevation Siren Sign Area 7.07</p> <p style="text-align: center;">West Elevation 12.56</p> <p style="text-align: center;">North Elevation 12.56</p>	<p>North, West and South Elevations</p>	<input type="checkbox"/> None <input type="checkbox"/> External <input checked="" type="checkbox"/> Internal <input type="checkbox"/> Electronic Message
Total Length of Wall	<p style="text-align: center;">South Elevation: 84' 2"</p> <p style="text-align: center;">North Elevation: 84' 2"</p> <p style="text-align: center;">West Elevation:33' 10"</p>	Total Size of Project / Parcel	<input checked="" type="checkbox"/> Less Than 1 Acre <input type="checkbox"/> Greater Than 1 Acre

Planning Services Sign Permit Review Form


Total Sq. Ft. Electronic Message Display	0	Pole Style Ground Sign Encasement	Material NA Width NA
---	---	--------------------------------------	-------------------------

Current Signage			
Current Wall Signs	Current Ground Signs	Distance Between Signs On Property	Distance Between Outdoor Advertising Signs
0	0	NA	NA

Reviewed By:	Date of Review	Review Results
Sarah Arbour	4/21/2022	<input checked="" type="checkbox"/> Approved <input type="checkbox"/> Denied

Comments	Approved.
----------	-----------


South Elevation

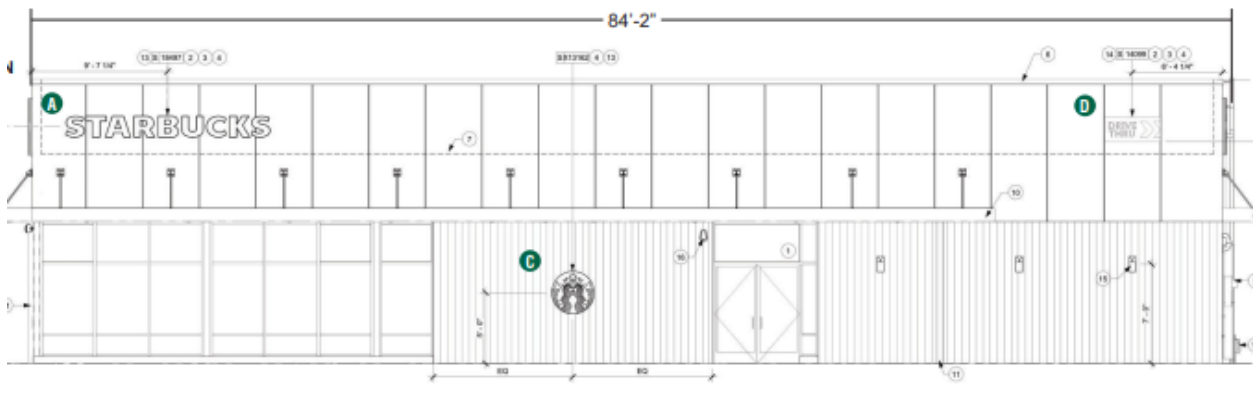

1 Front View
Scale: 3/8" = 1' (11x17 Paper)



22.94 SF

Planning Services Sign Permit Review Form

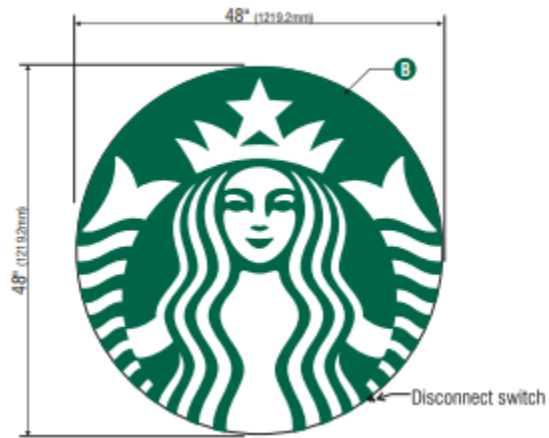

Planning Services Sign Permit Review Form

West Elevation

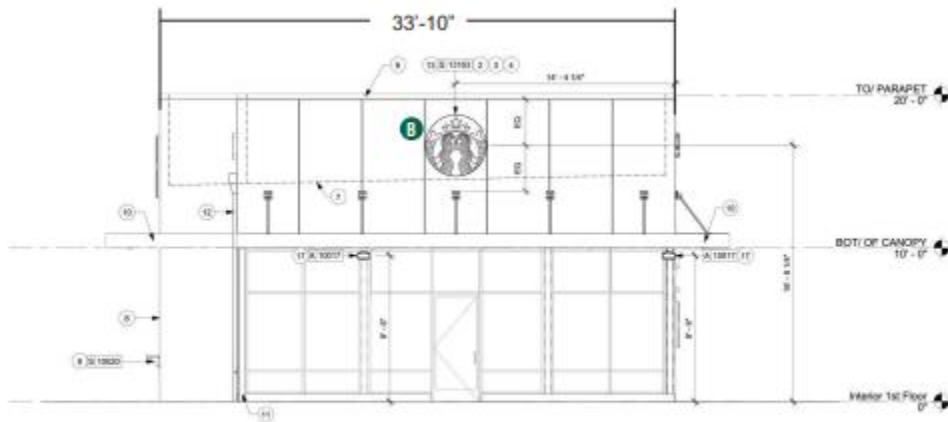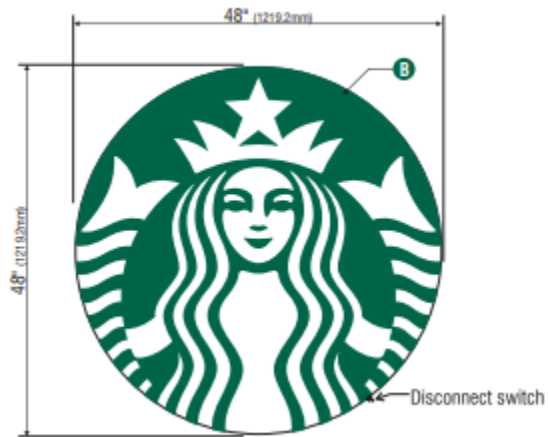

2 WEST ELEVATION
Scale: 1/8" = 1'-0"