
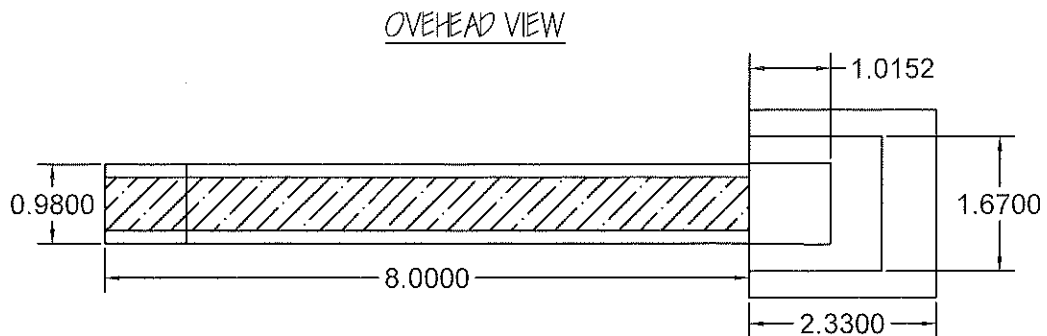


DAN RYAN BUILDERS
THE FARM @ NEILLS CREEK
DIMENSIONAL DETAILS

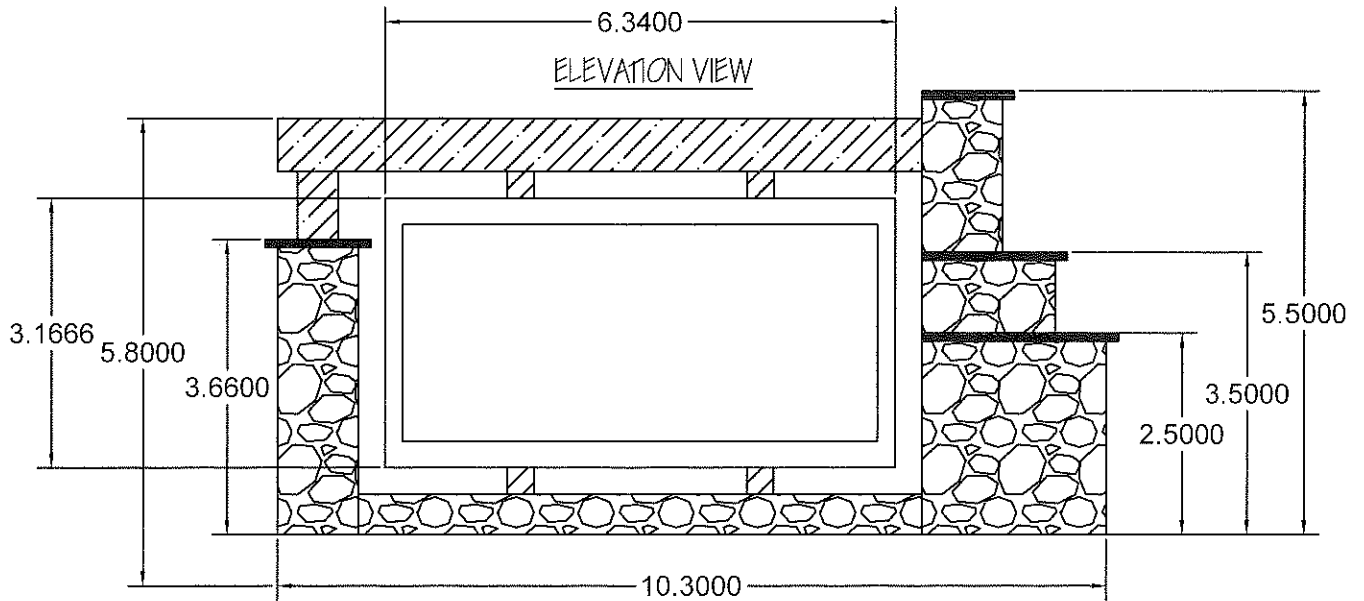

HARDSCAPE
6/7/2022

POST NURSERY

"LANDSCAPE DESIGN AND INSTALLATION"
8140 MITCHELL MILL RD., ZEBULON, NC 27597
(919) 554-4002 WWW.POSTNURSERY.COM
POSTCLAYTON1994@GMAIL.COM