

# Cameron Family Dentistry



**1054 NC-24 Cameron, NC**

Lot Frontage: Approx. 105 ft Building Side Sqft: Approx. 1400 sqft

Building Frontage: Approx. 70 ft

Building Height: Approx. 20 ft

**New Sign Placement**

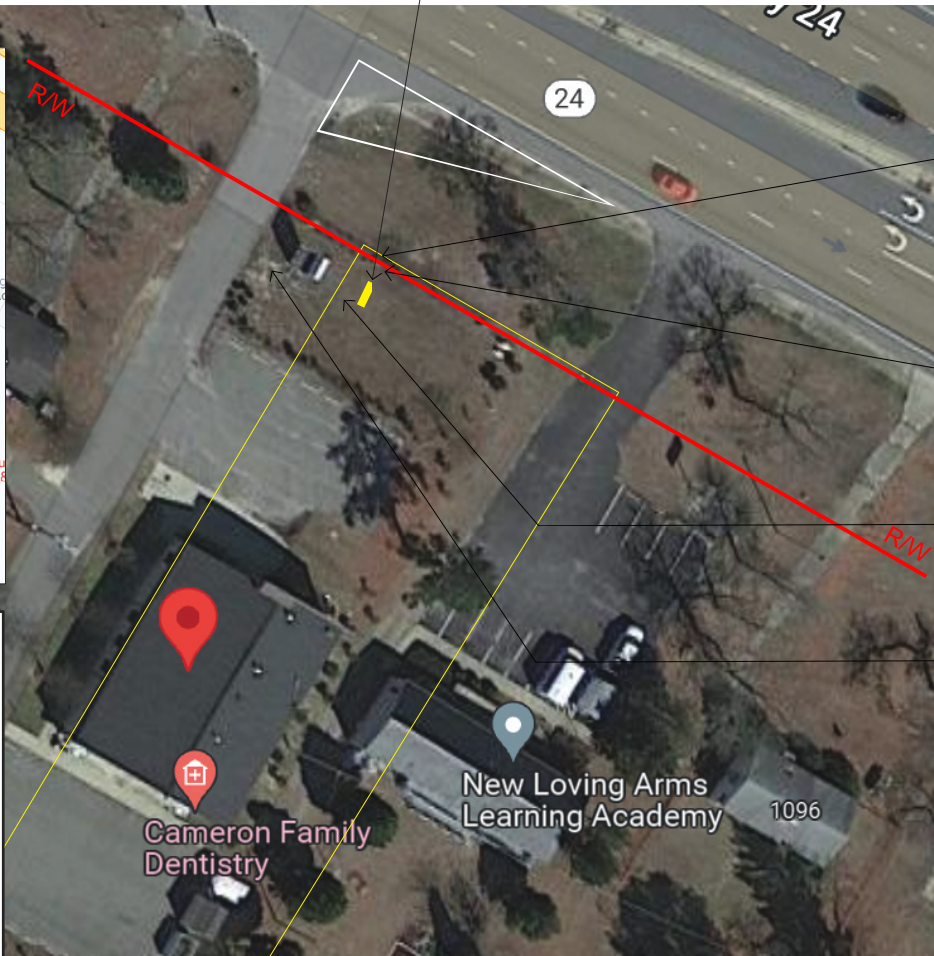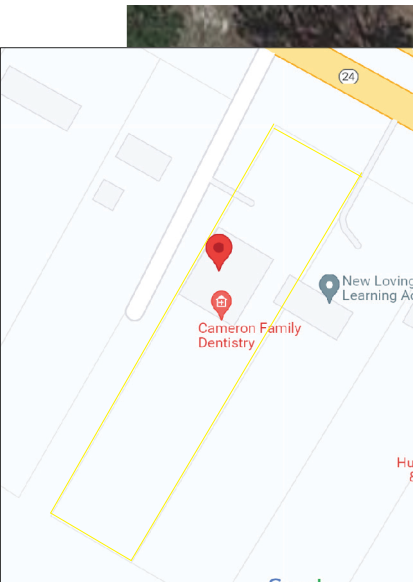


Edge of Sign To Front Property Line: Approx 13'

Edge of Sign to Right-Of-Way: Approx 10'

Edge of Sign To Left Property Line: Approx 10'

Edge of Sign to Driveway: Approx. 35'

INSTALLATION DIAGRAM

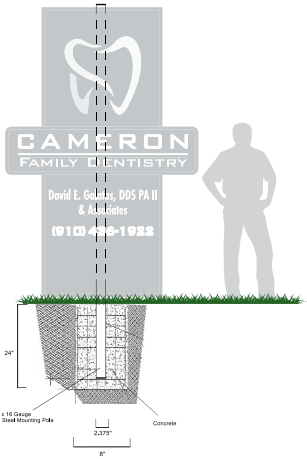

**Sign Sq Footage: Approx. 34.1 sq ft**  
**Sign Elevation: 9 ft 6 in**

Current Sign



Proposed Sign

