


PERMIT APPROVAL

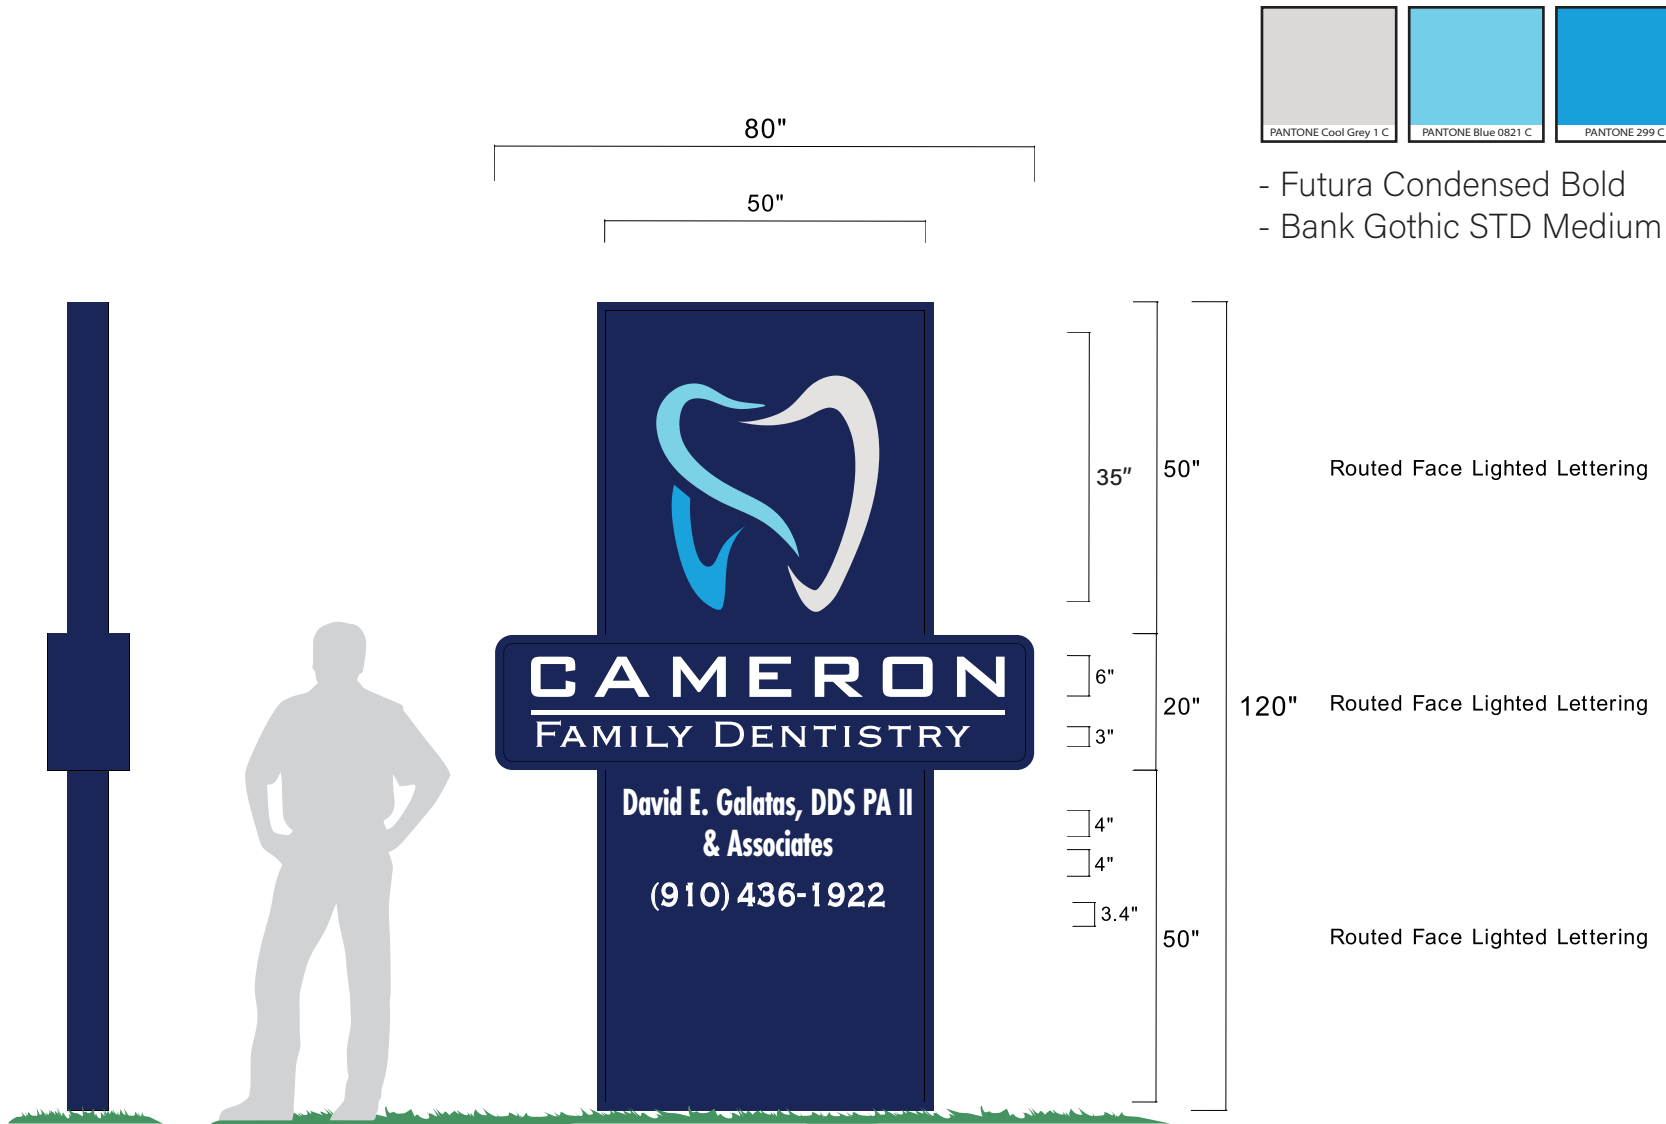

Quantity: 1 Monument Sign - 80" Wide x 120" Tall x 12" Deep Overall Size; Heavy Gauge Extruded Aluminum Cabinet, Welded and Sealed LED Lit Pylon Sign; Cut-Thru Tooth Logo - Top Panel; Cut-Thru Business Name Lettering - Center Panel; Cut Through Lettering - Lower Panel; Sign Painted 2 Colors; Decorated With 3M Translucent Vinyl, 3M IJ40C Vinyl & Day/Night Perf; Single Steel Pole Mounted

To begin the permit process approve this layout/design, check for spelling then sign & date this form as your approval. Production will begin after we have received both your approval and a deposit. Reproduction or duplication of this attachment without the permission of Mercury Signs, Inc. is prohibited under applicable copyright laws.

Approval Signature: Christina Maedge
Christina Maedge (May 17, 2022 10:18 EDT)

Date: May 17, 2022

Project: Cameron Family Dentistry Monument
Site: 1054 NC Highway 24- 87, Cameron, NC
Date: 5-17-2022
Contact: Christina L. Maedge
Phone: 910-436-1922


Mercury Signs
Your Message Delivered
7306 Vanclaybon Rd., Apex, NC 27523
919-808-1205 mercurysignsinc.com