
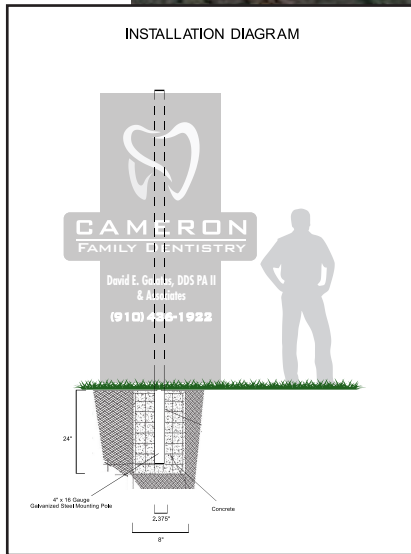
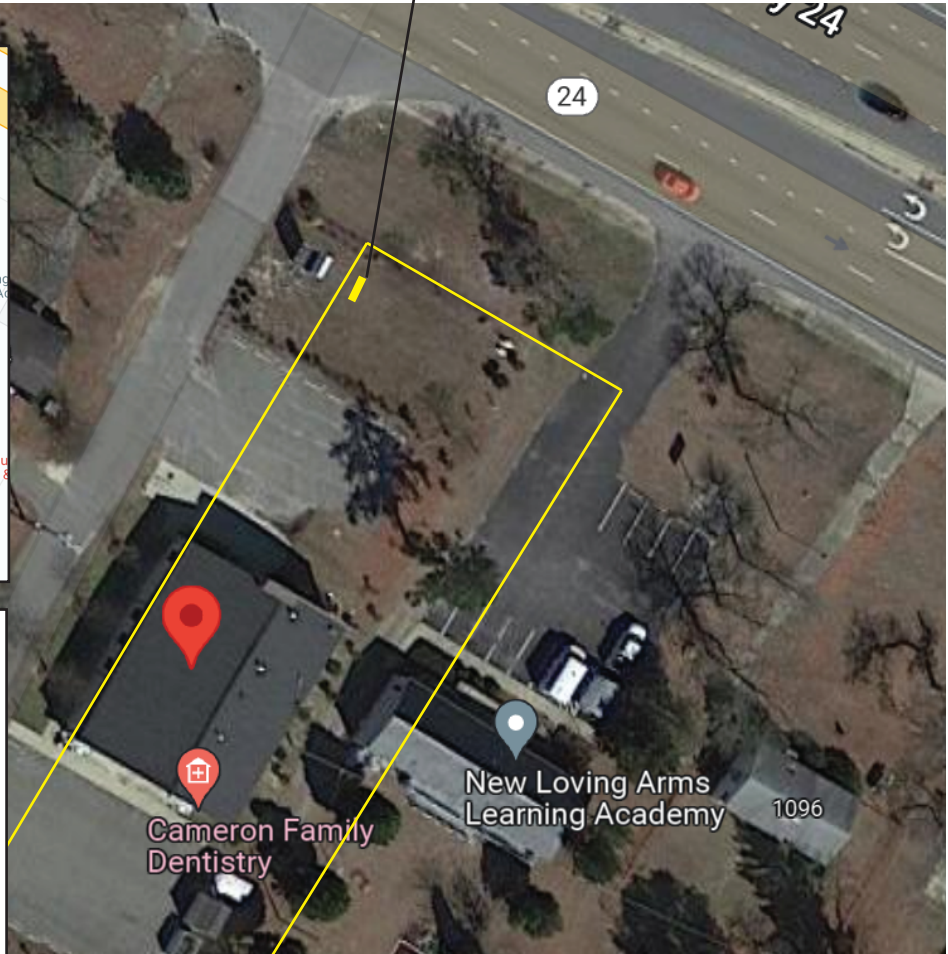


Cameron Family Dentistry

1054 NC-24 Cameron, NC

Lot Frontage: Approx. 105 ft Building Side Sqft: Approx. 1400 sqft
Building Frontage: Approx. 70 ft
Building Height: Approx. 20 ft

New Sign Placement

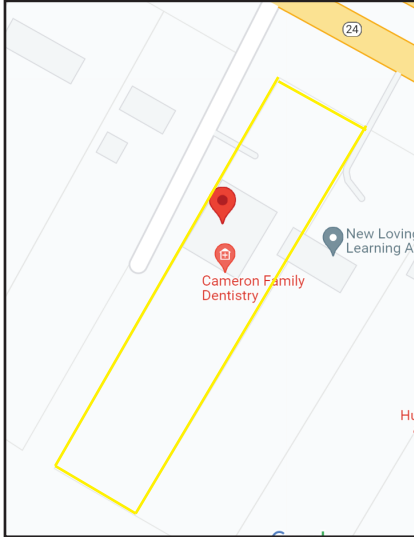

Sign Sq Footage: 35.9 sq ft
Sign Elevation: 10 ft

