

Cameron Family Dentistry


1054 NC-24 Cameron, NC

Lot Frontage: Approx. 105 ft Building Side Sqft: Approx.

Building Frontage: Approx. 70 ft Building Height: Approx. 20 ft

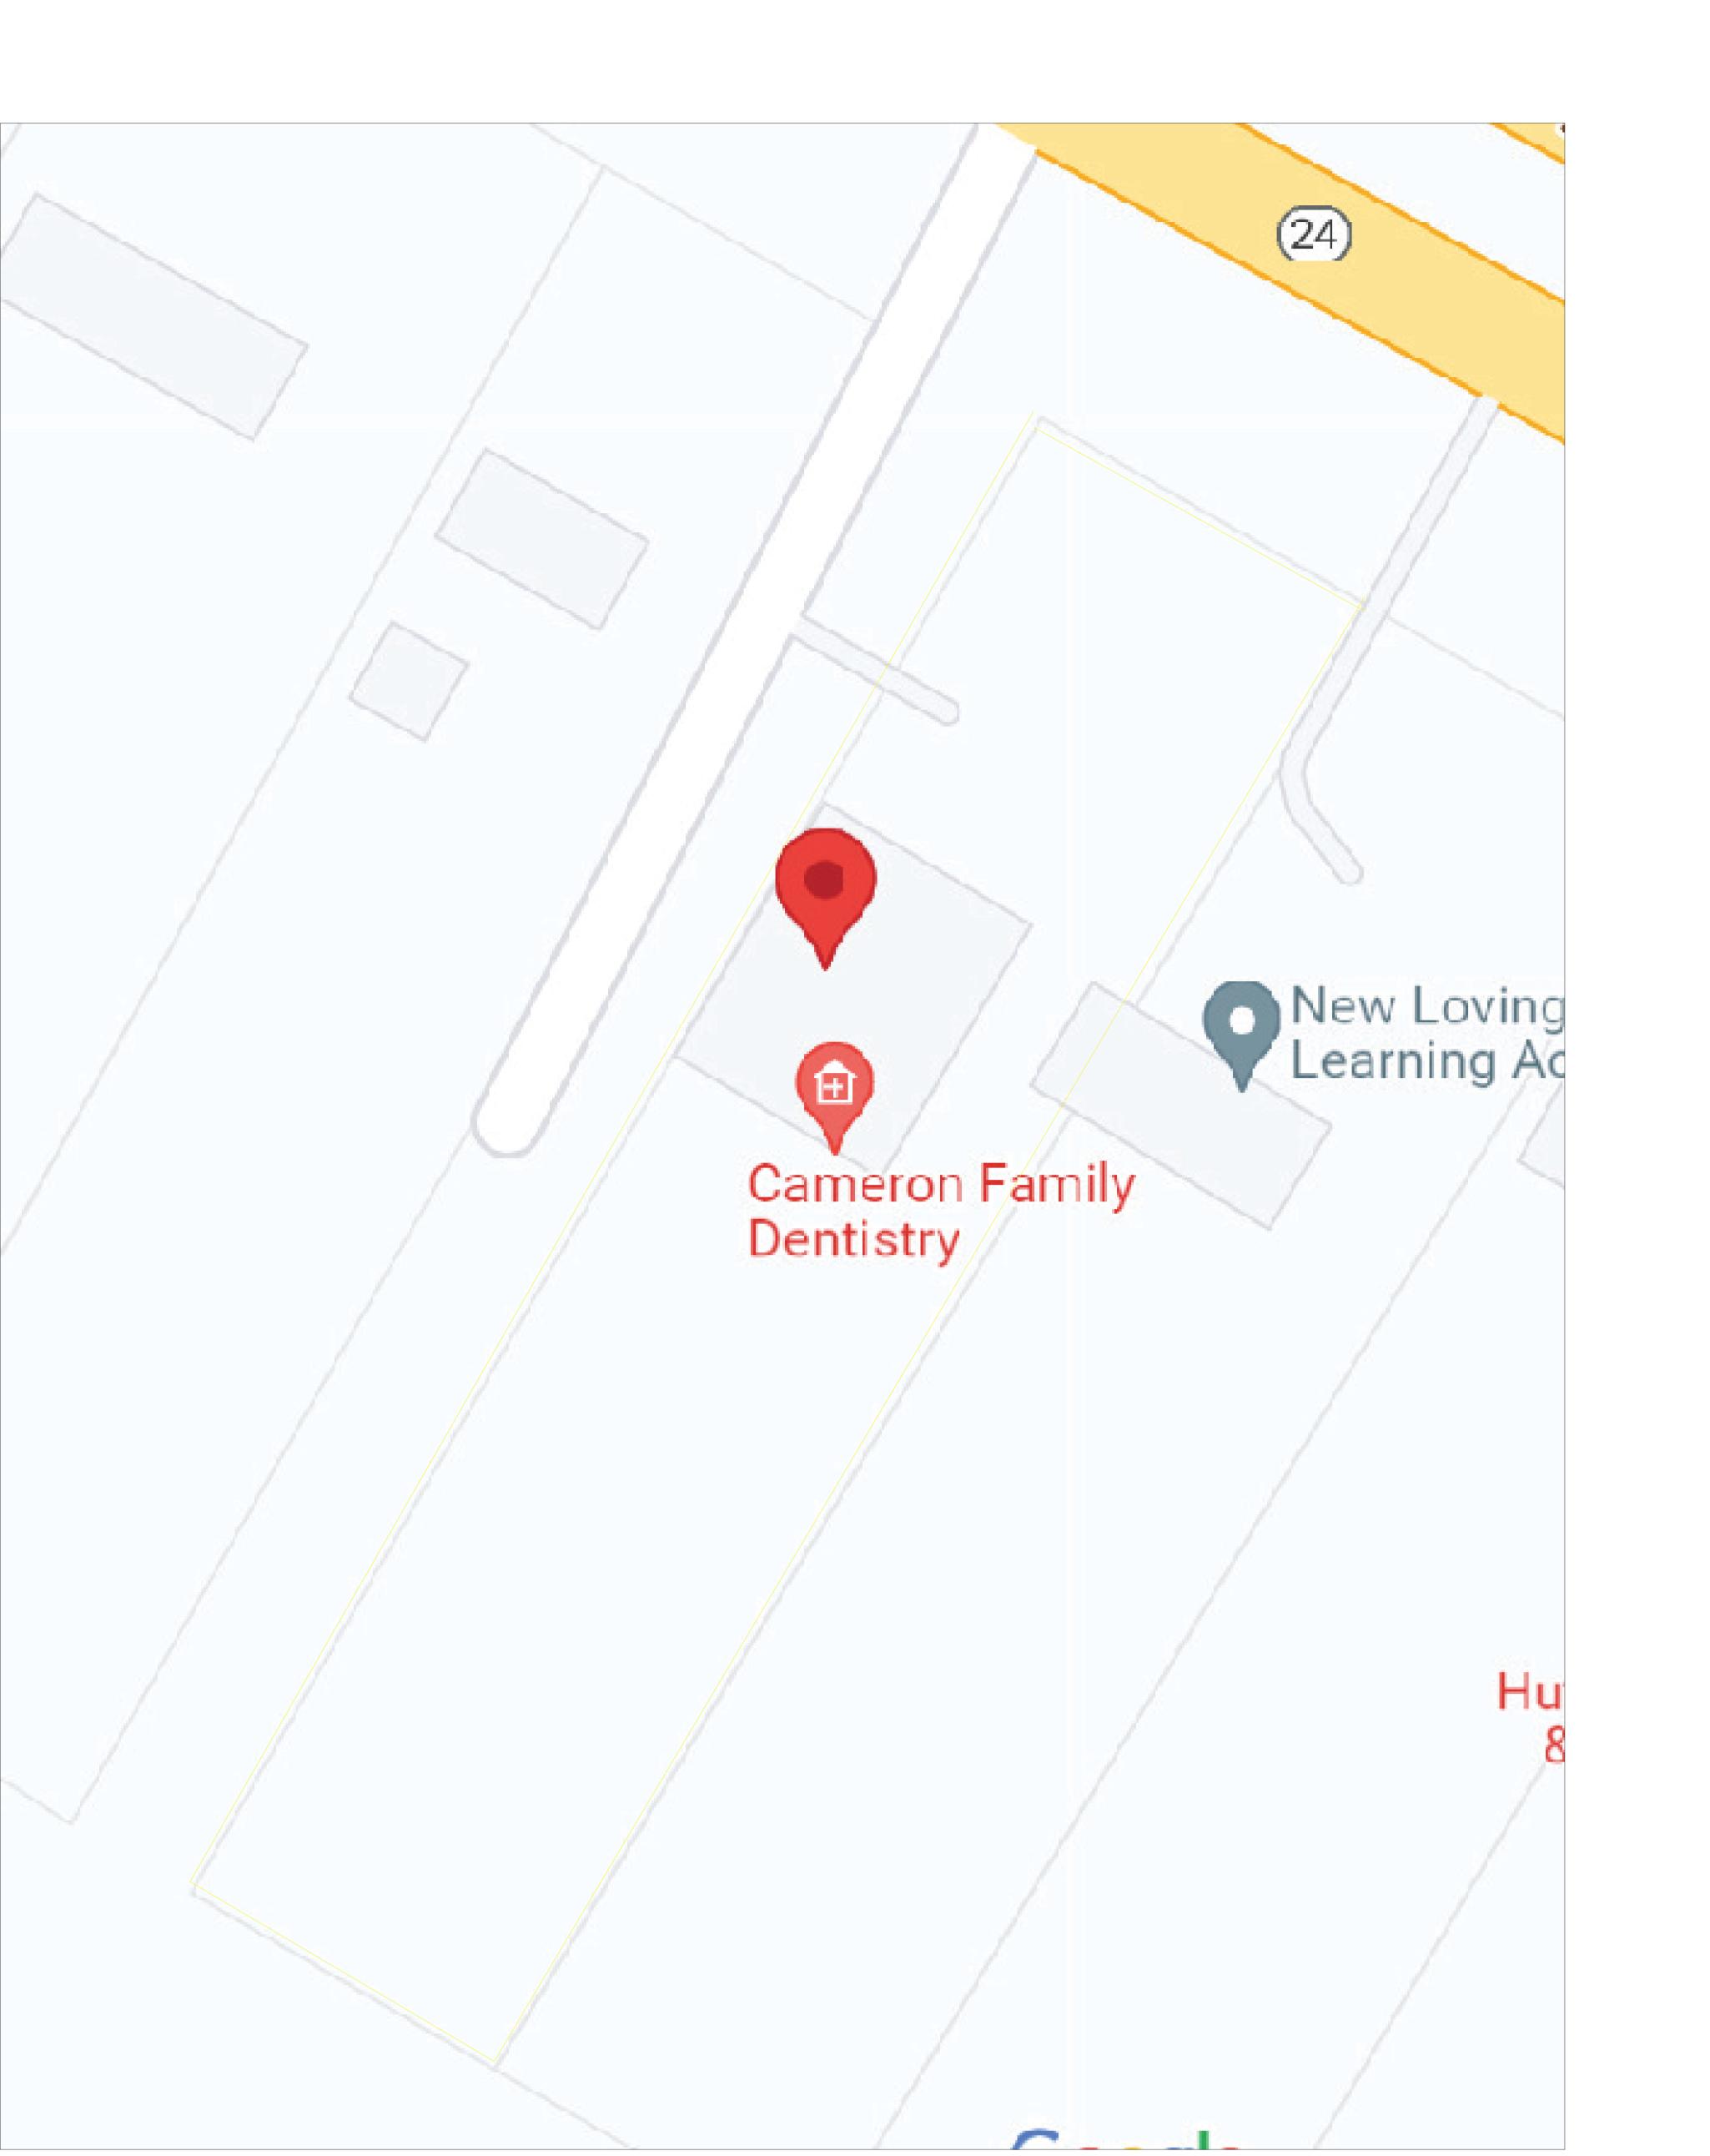

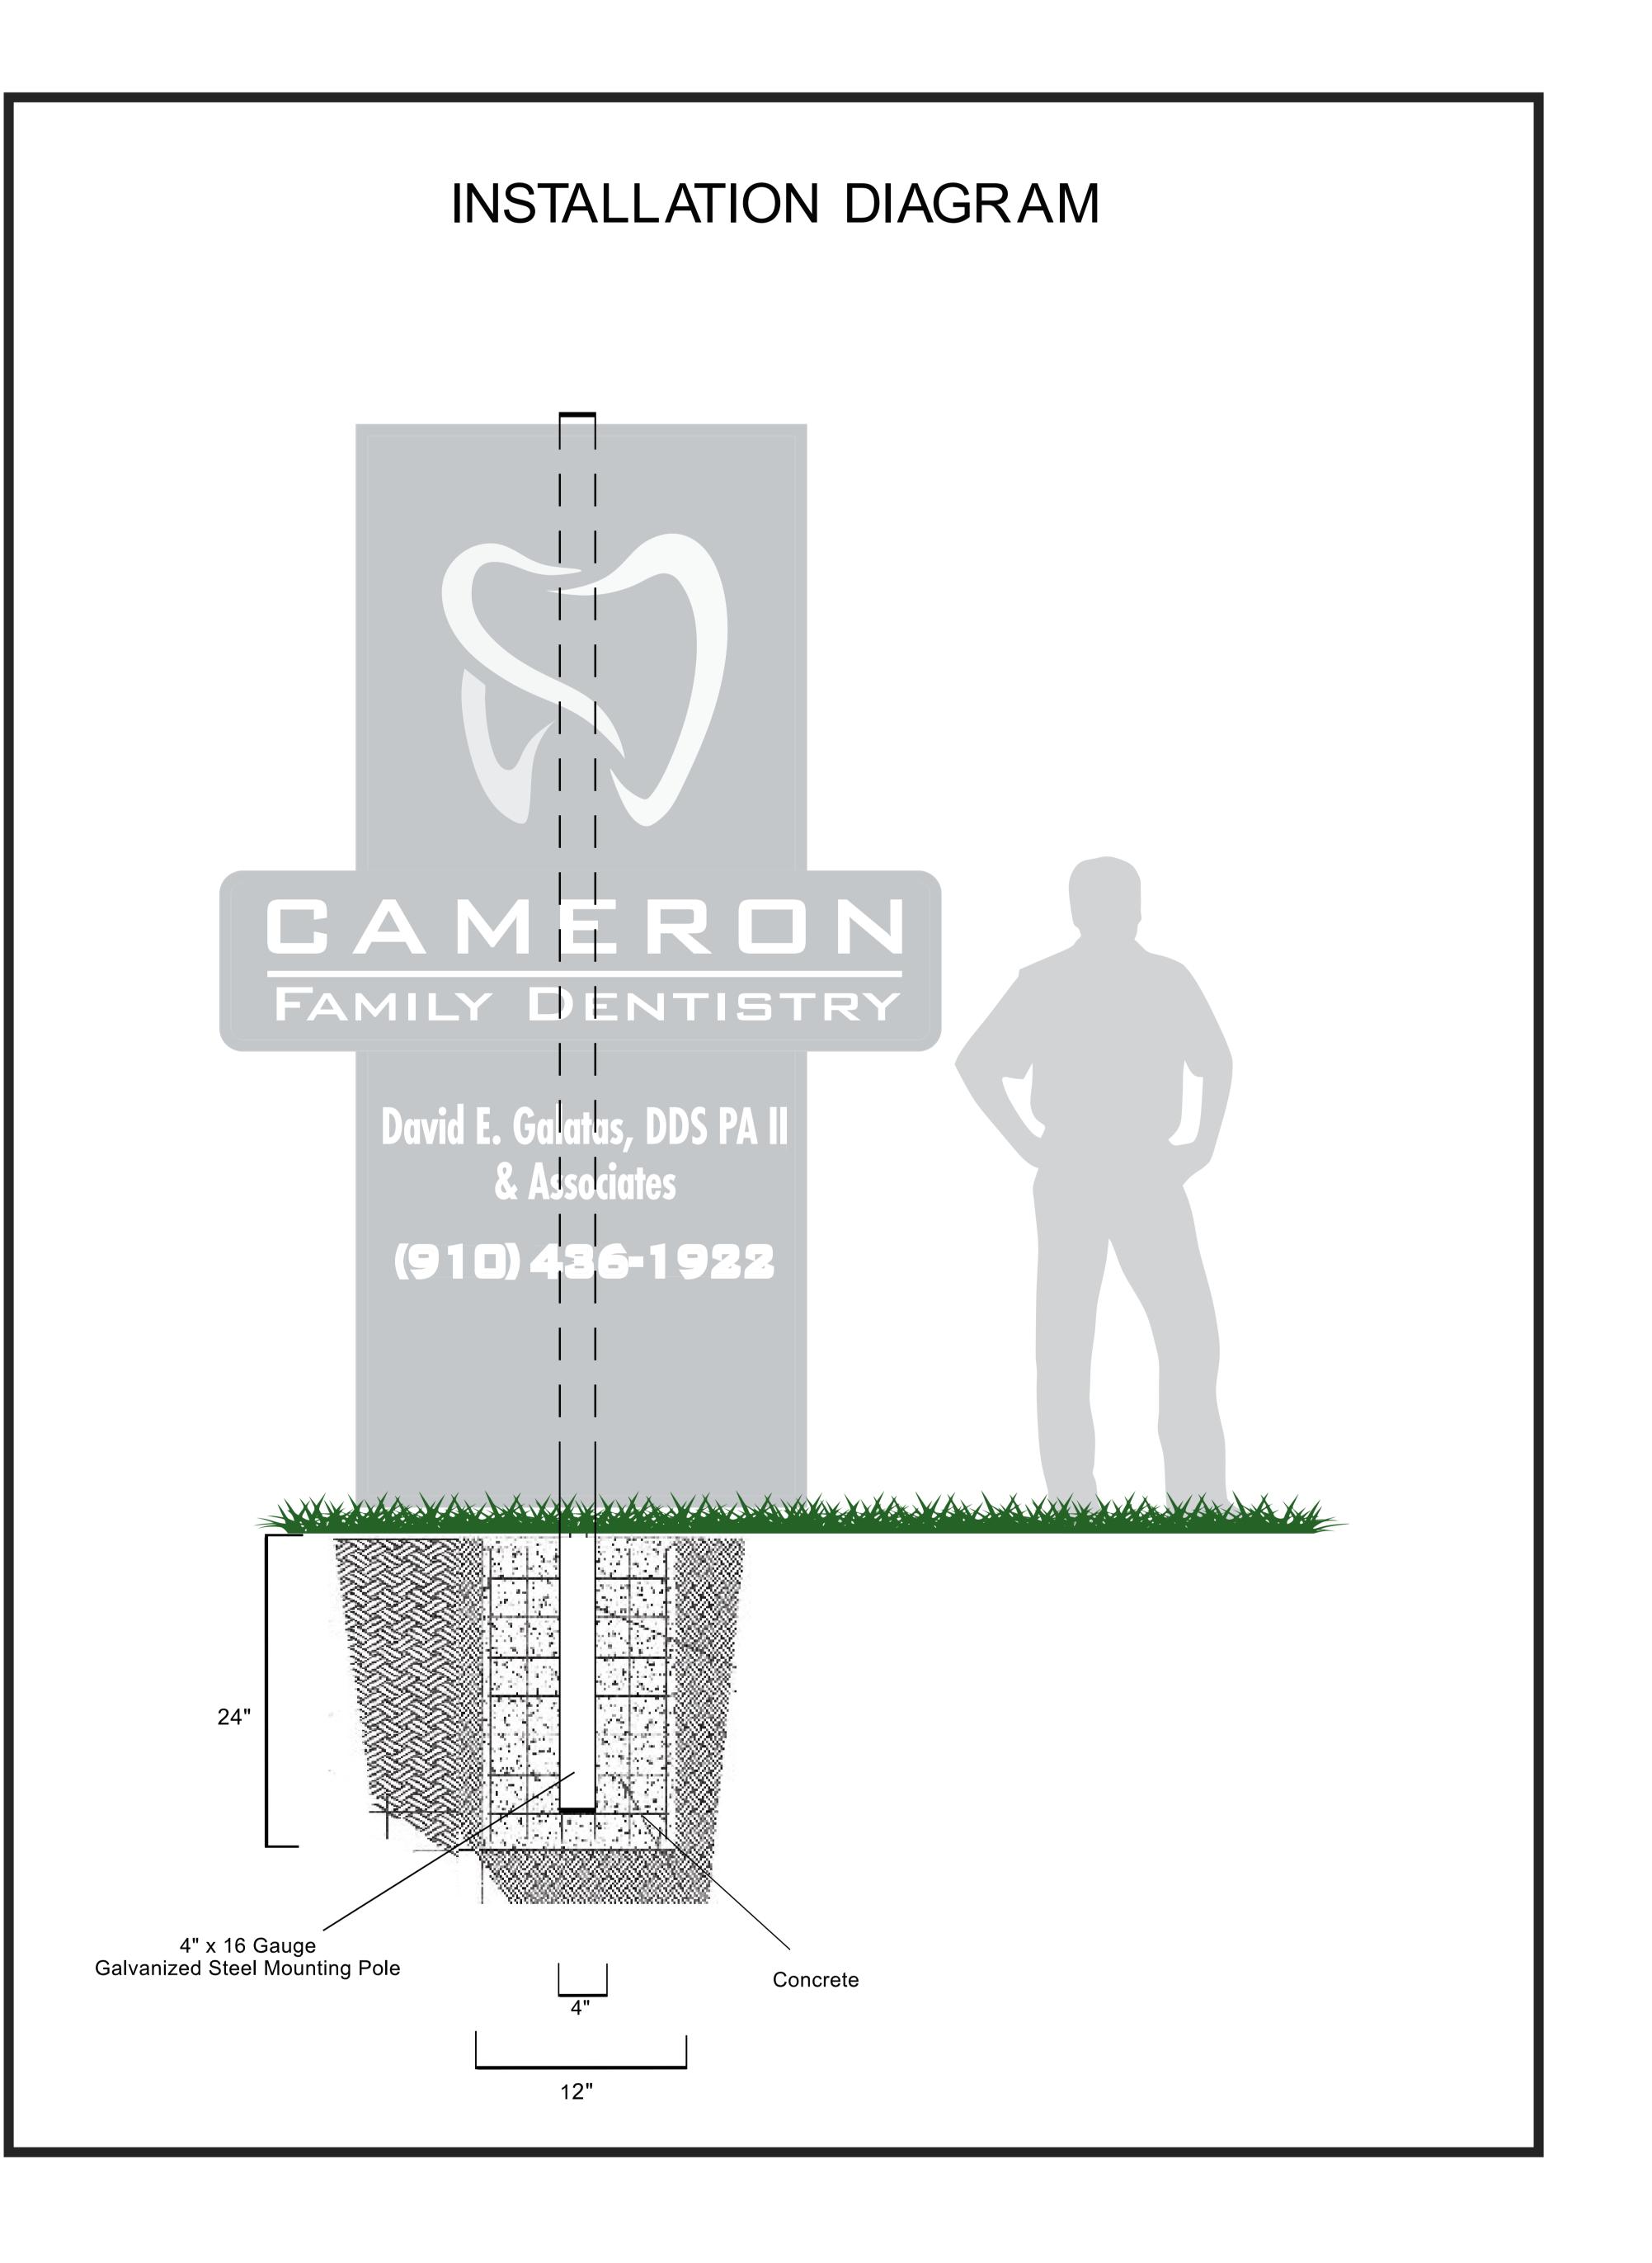

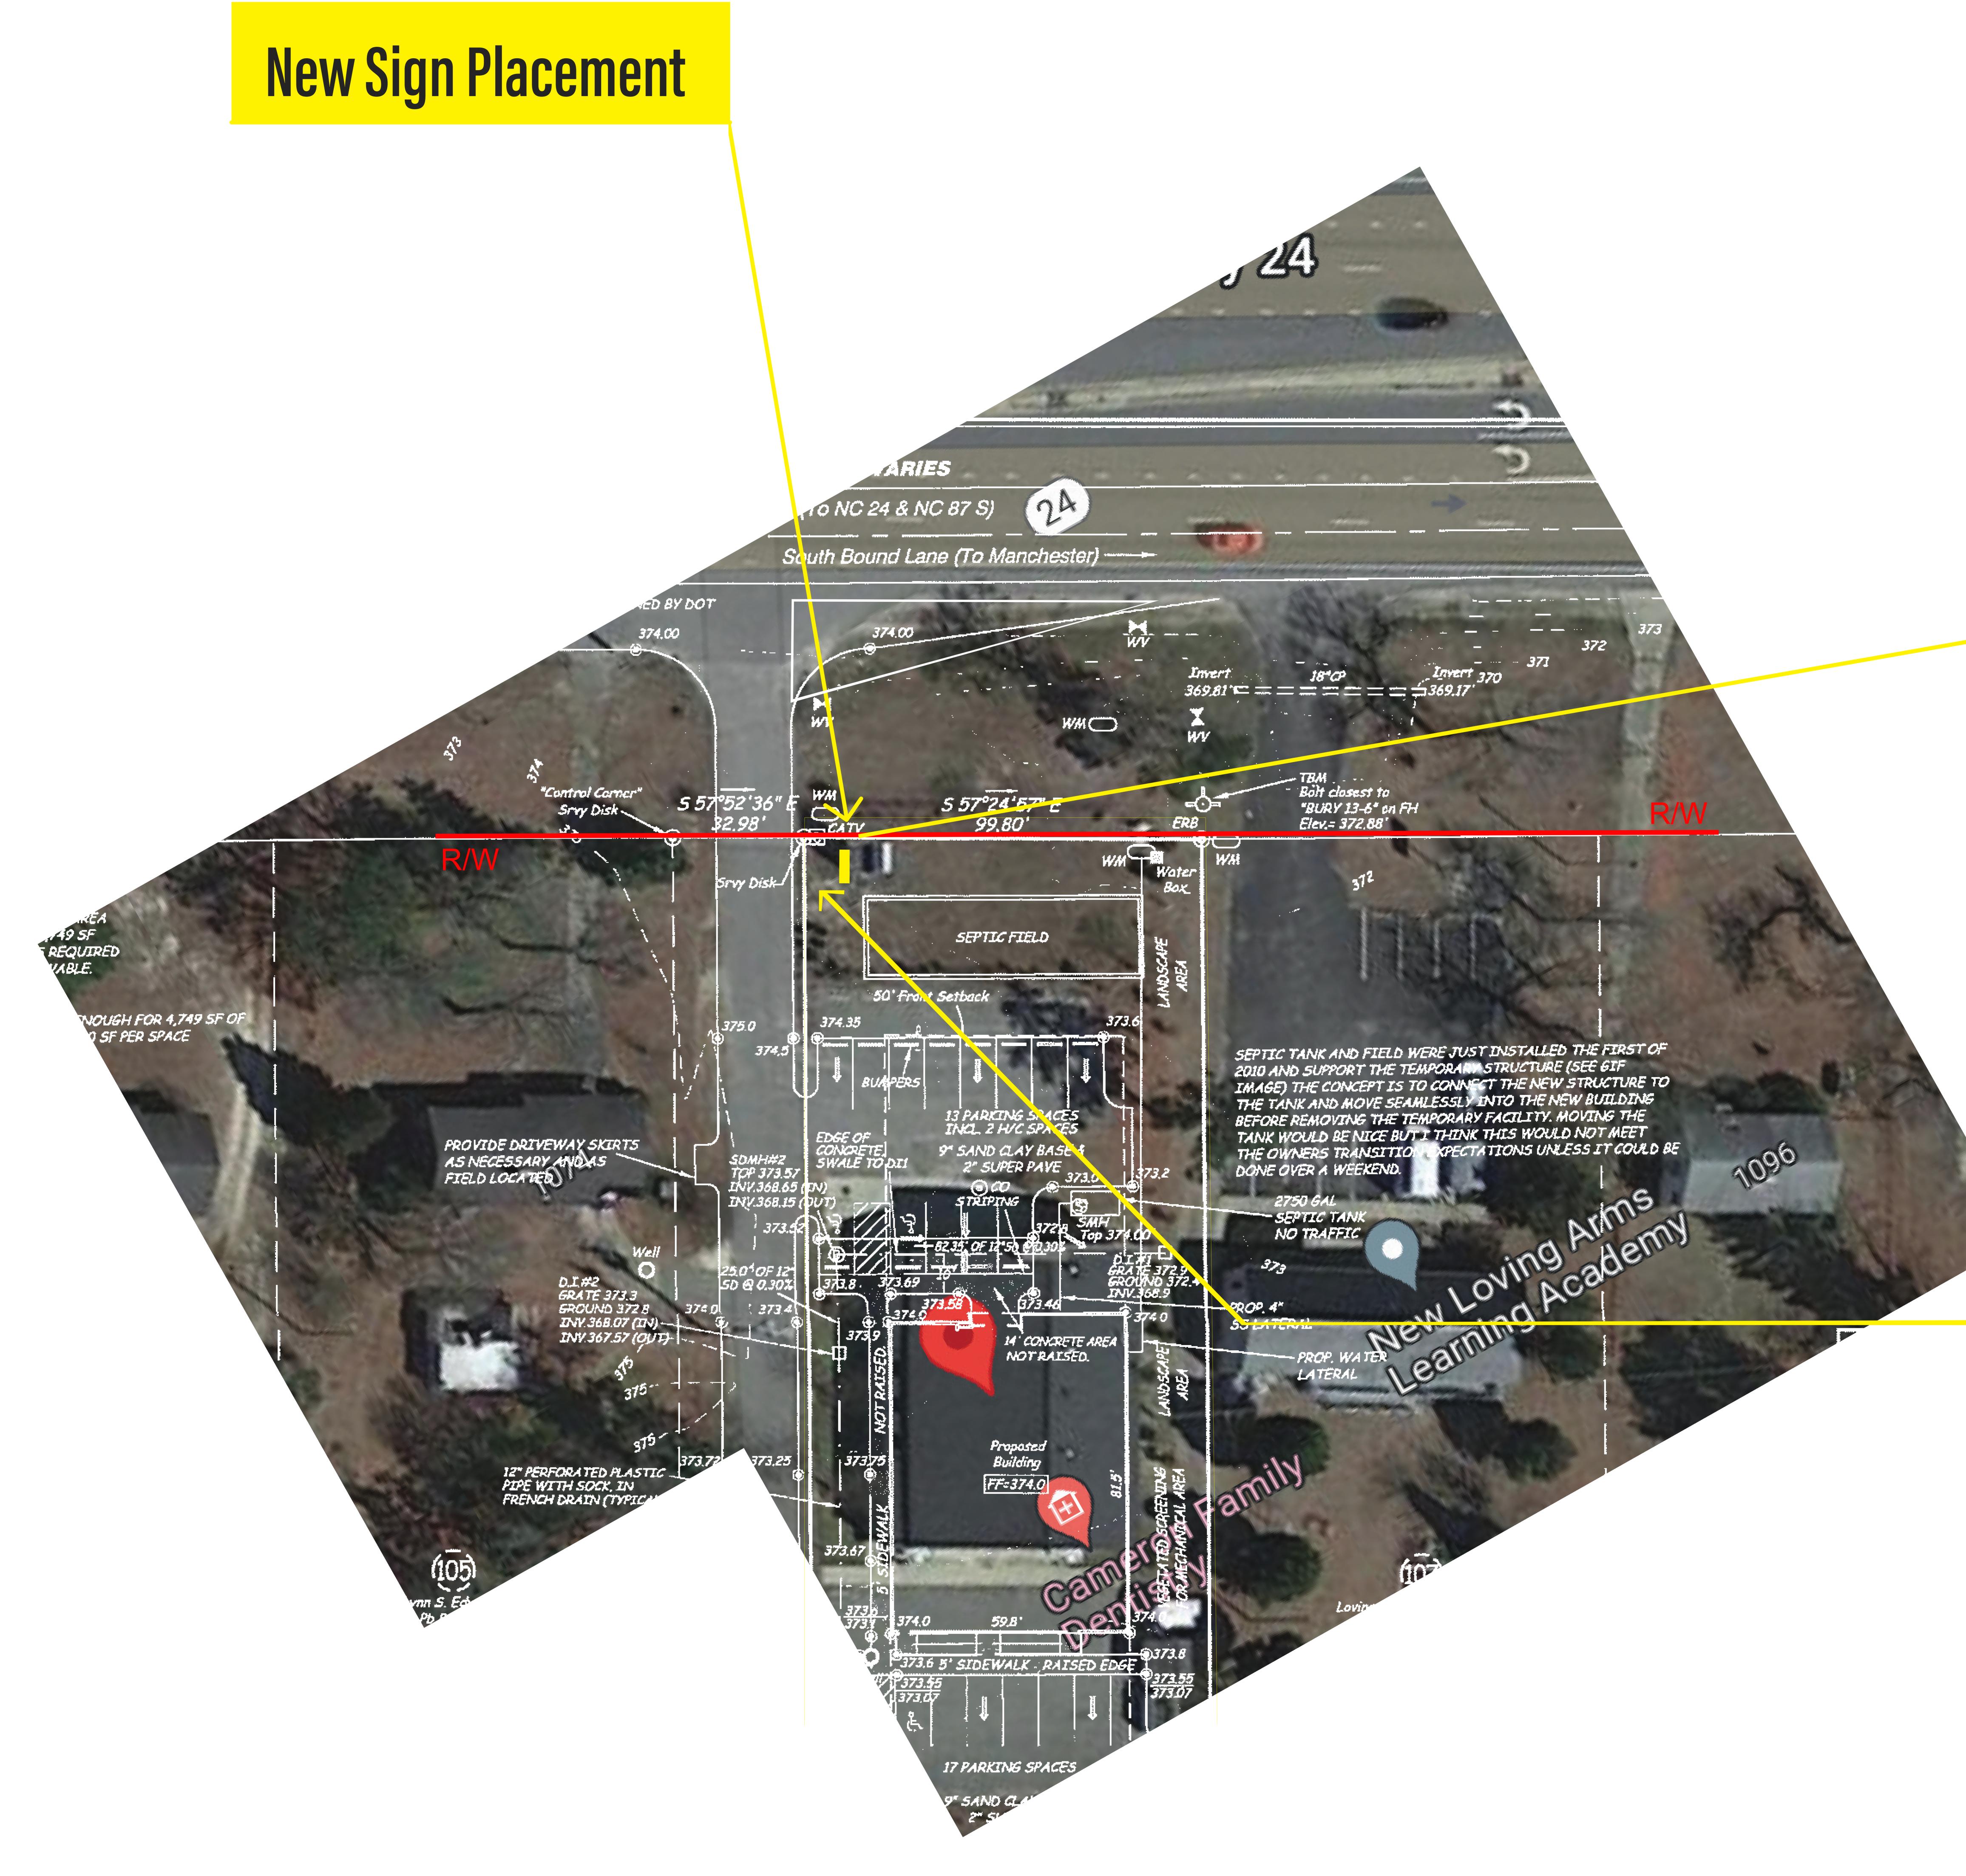

Edge of Sign To Front Property Line: Approx 10'

Edge of Sign To Left
Property Line: Approx 10

Sign Sq Footage: Approx. 34.1 sq ft Sign Elevation: 9 ft 6 in



