


NOTES
1.) SEE MANUFACTURERS DRAWINGS FOR ADDITIONAL DETAILS AND DIMENSIONS.
2.) SIGN CABINET AND CONNECTION BY ADVANCE SIGNS & SERVICE.

* CLIENT - ADVANCE SIGNS & SERVICE
* 2018 NORTH CAROLINA STATE BUILDING CODE
* RISK CATEGORY II
* 115 MPH WIND SPEED, EXP. C
* (1) POLE, (1) FOOTING

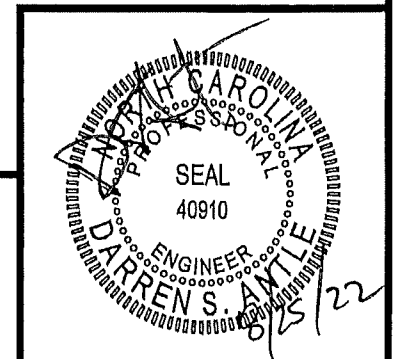

MBI

MBI COMPANIES INC.
299 N. WEISGARBER RD.
KNOXVILLE, TN 37919
PHONE 865.584.0999
SIGN-ENGINEER.COM

PROJECT:
10481 NC-42, Holly Springs, NC 27540

DRAWING TITLE:
MACEDONIA CHURCH

DRAWN BY: TSM
CHECKED BY: CTP
COMM. NO. 220601.010

DATE:
08/24/22

DRAWING NO.
DWG.
1

REV #	DATE	DRAWN BY