


DETAIL FOR PIN# 0655-24-7107-000

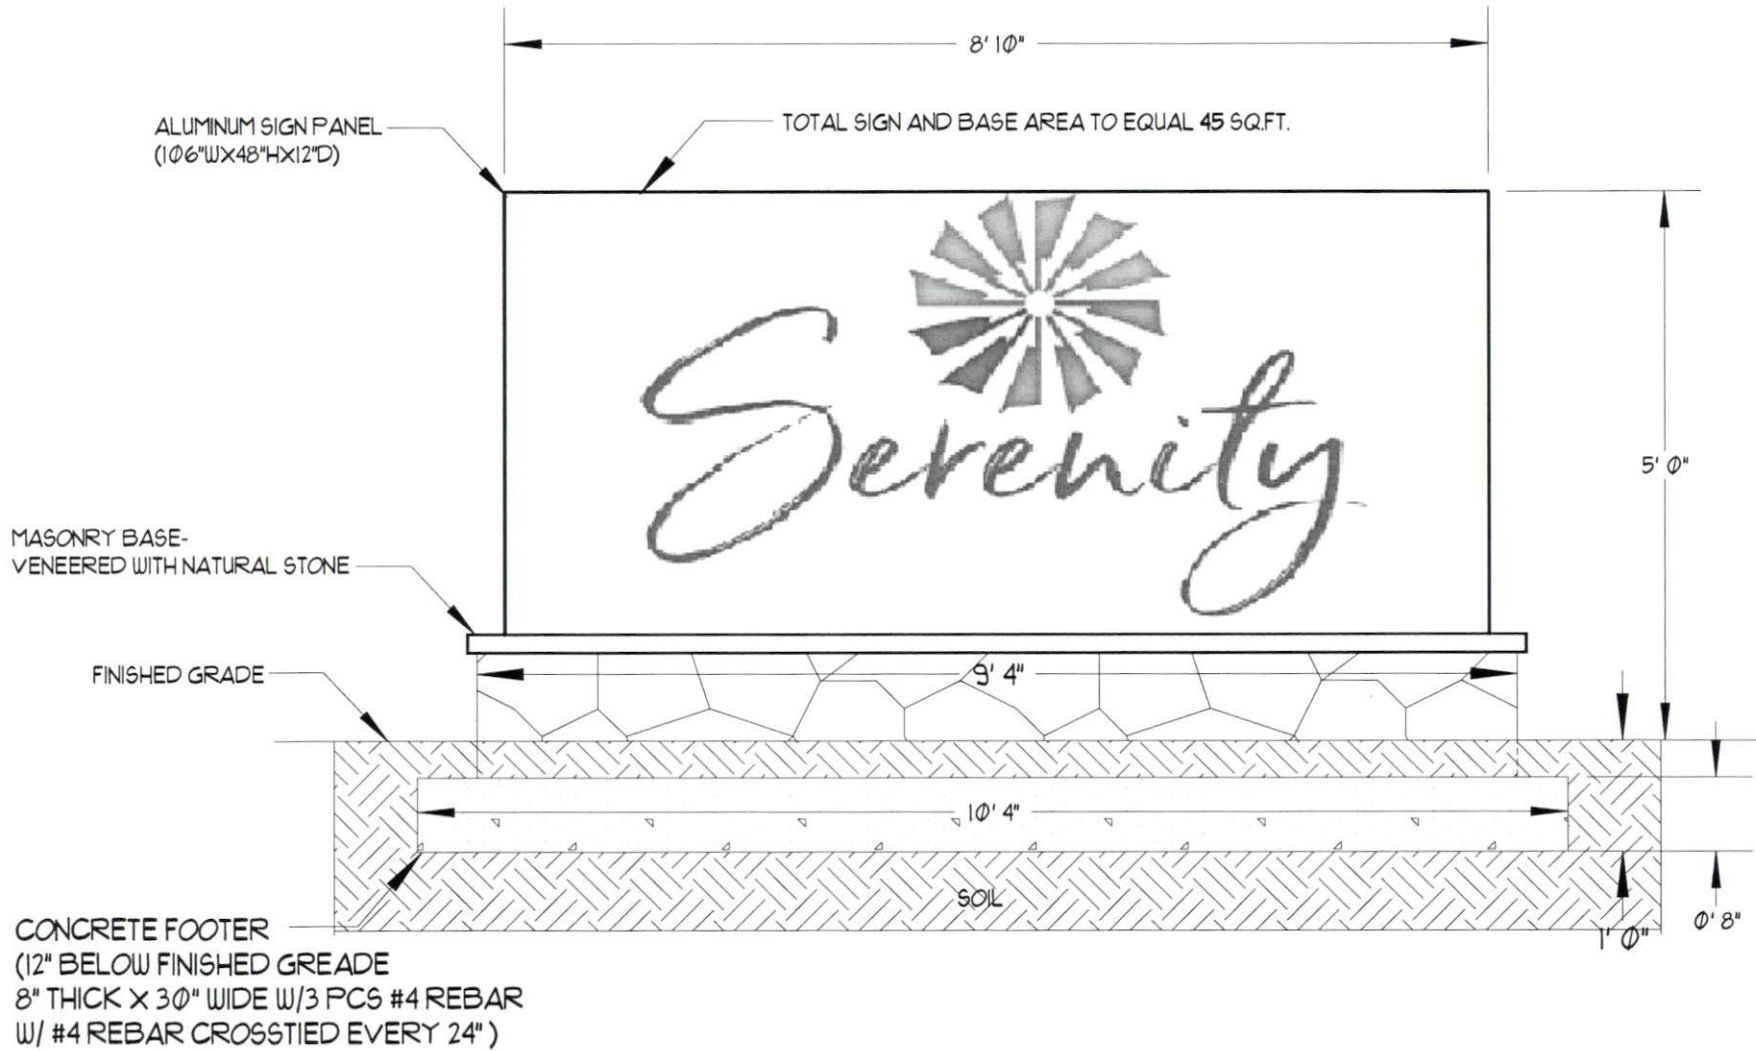

Revision #:

Scale:

Landscape Plan:

Landscape Design by: AV

Date: 8/12/2022

1:20

Serenity Sign Detail

Seneca Landscapes Inc.