

Canopy Details

Current Signs and Proposed Signs

Current Signs

- (1) Set of vinyl letters / 1'-6" x 9'-8" = 14.5 Sq Ft
- (2) Sets of illuminated letters / 1'-6" x 9'-8" = 14.5 Sq Ft




Proposed Signs


- (1) Set of illuminated letters / 3' x 11'-10 3/4" = 35.94 Sq Ft




- (2) Illuminated logos / 3'-6" x 4'-4" = 15.15 Sq Ft

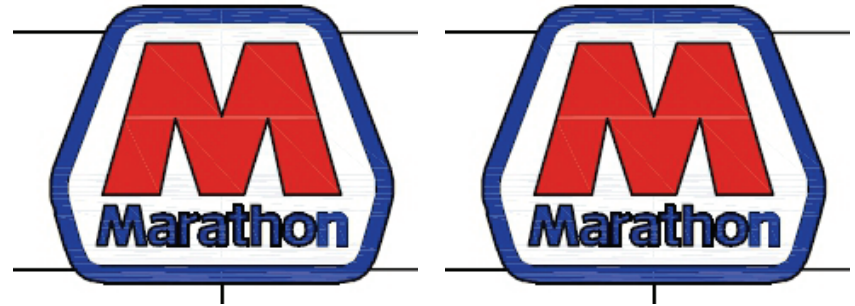

Canopy Details

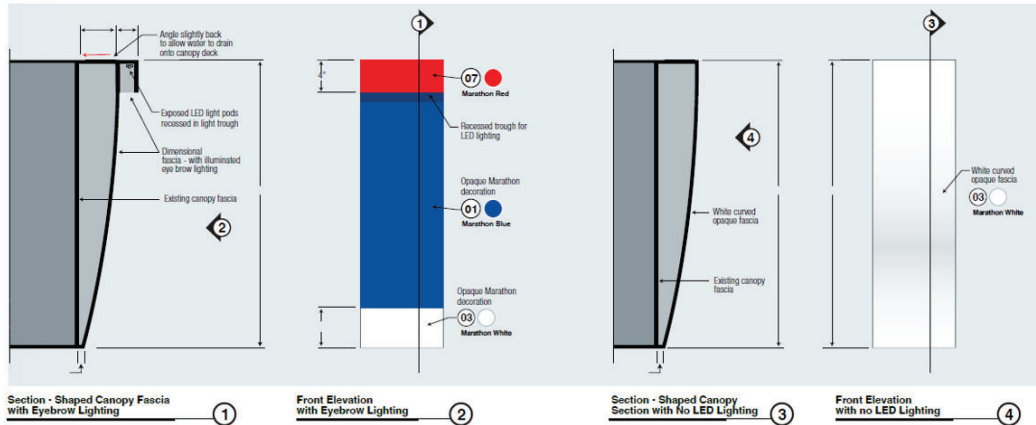

Dimensional

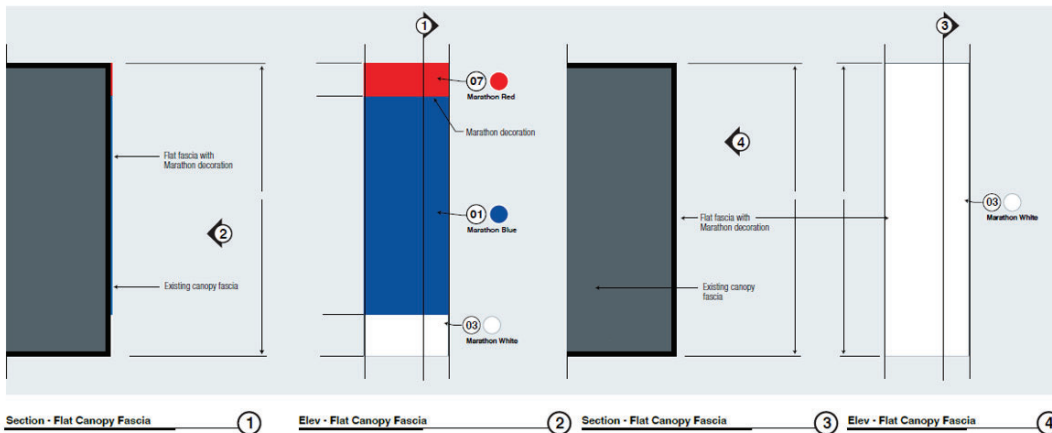

Flat



MID Signs

Face Replacements / Reuse Existing Digits / Paint Pole and Cabinet

10.17'



4.92'



OAH
16.5'

50.03 sqft

Disclaimer: Renderings are for graphic purposes only and not intended for actual construction dimensions. For windload requirements, actual dimensions and mounting detail, please refer to engineering specifications and install drawings. These drawings and designs are the exclusive property of Everbrite LLC. Use of, or duplication in any manner without express written permission of Everbrite LLC is prohibited.