


RUDINO'S

PIZZA & GRINDERS



-RETURNS=BLACK
 -TRIM=Black
 -RACEWAY=tan

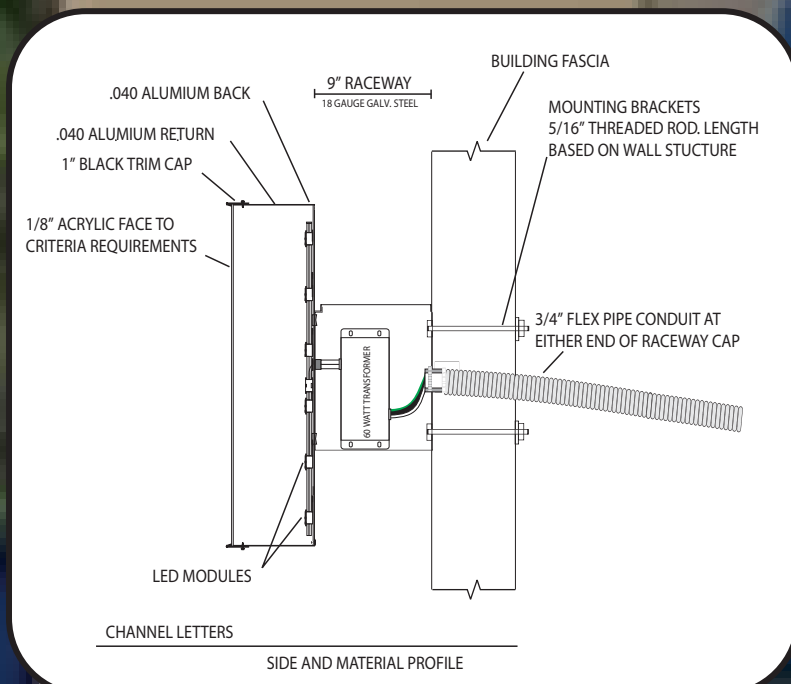

Ph. 910.315.2657
 Fax. 910.692.5414
jeremy@jsignsandgraphics.com

Sign Dimensions

1345 N. Sandhills Blvd
 Aberdeen, NC 28315
www.jsignsandgraphics.com