

 Aged red brick

QTY: 1 (Single Sided)

60" x 120" x 21"

Custom Built DOT Spec Breakaway Monument Structure,
Manufactured from Polystyrene w/ Poly-Armor Topcoat,
Final Color Finish by Master Wall to Have Faux Stack Brick Columns.

Qty: 2 Custom Routed and Hand Painted HDU Decorative Plaques.
Custom Routed and Hand Painted HDU Letters



**BLASHFIELD
SIGN COMPANY, INC**

303 Williams St., Fayetteville, NC 28301
ph 910.485.7200
www.bcsignage.com

Customer Advise:

- Pick Up
- Installation Required
- Shipping Required

If the proof is approved, it **MUST** be signed, scanned and emailed back to us before we can begin production. This is policy with any job. If this cannot be done, please call our office to discuss an alternate method to get us the signed proof.
WE WILL NOT BEGIN ANY JOB WITHOUT PROPER APPROVAL.

3/4" Scale

Approved for Production with Changes, as noted

Approved for Production, No Changes

Rejected, Correct and Resubmit for Approval

Approval Signature:

Start Date: 3-10-23

Date Last Revised: 3-22-23


Approval Date:

File Name: Little & Young - Jamie Thomas - Main ID - 8 Mar 2023

Job Number: 23084

Designer: **KP**

This design is the property of Blashfield Sign Company, Inc. and remains our property until sign is purchased. Design may be purchased for a minimum sum of Two Hundred Fifty dollars (\$250.00) and a maximum of Ten Thousand dollars (\$10,000.00) depending on hours involved and is protected by U.S. copyright law. Any attempt to reproduce this design or use by others for any purpose, without written consent is subject to prosecution to the fullest extent allowed by law.

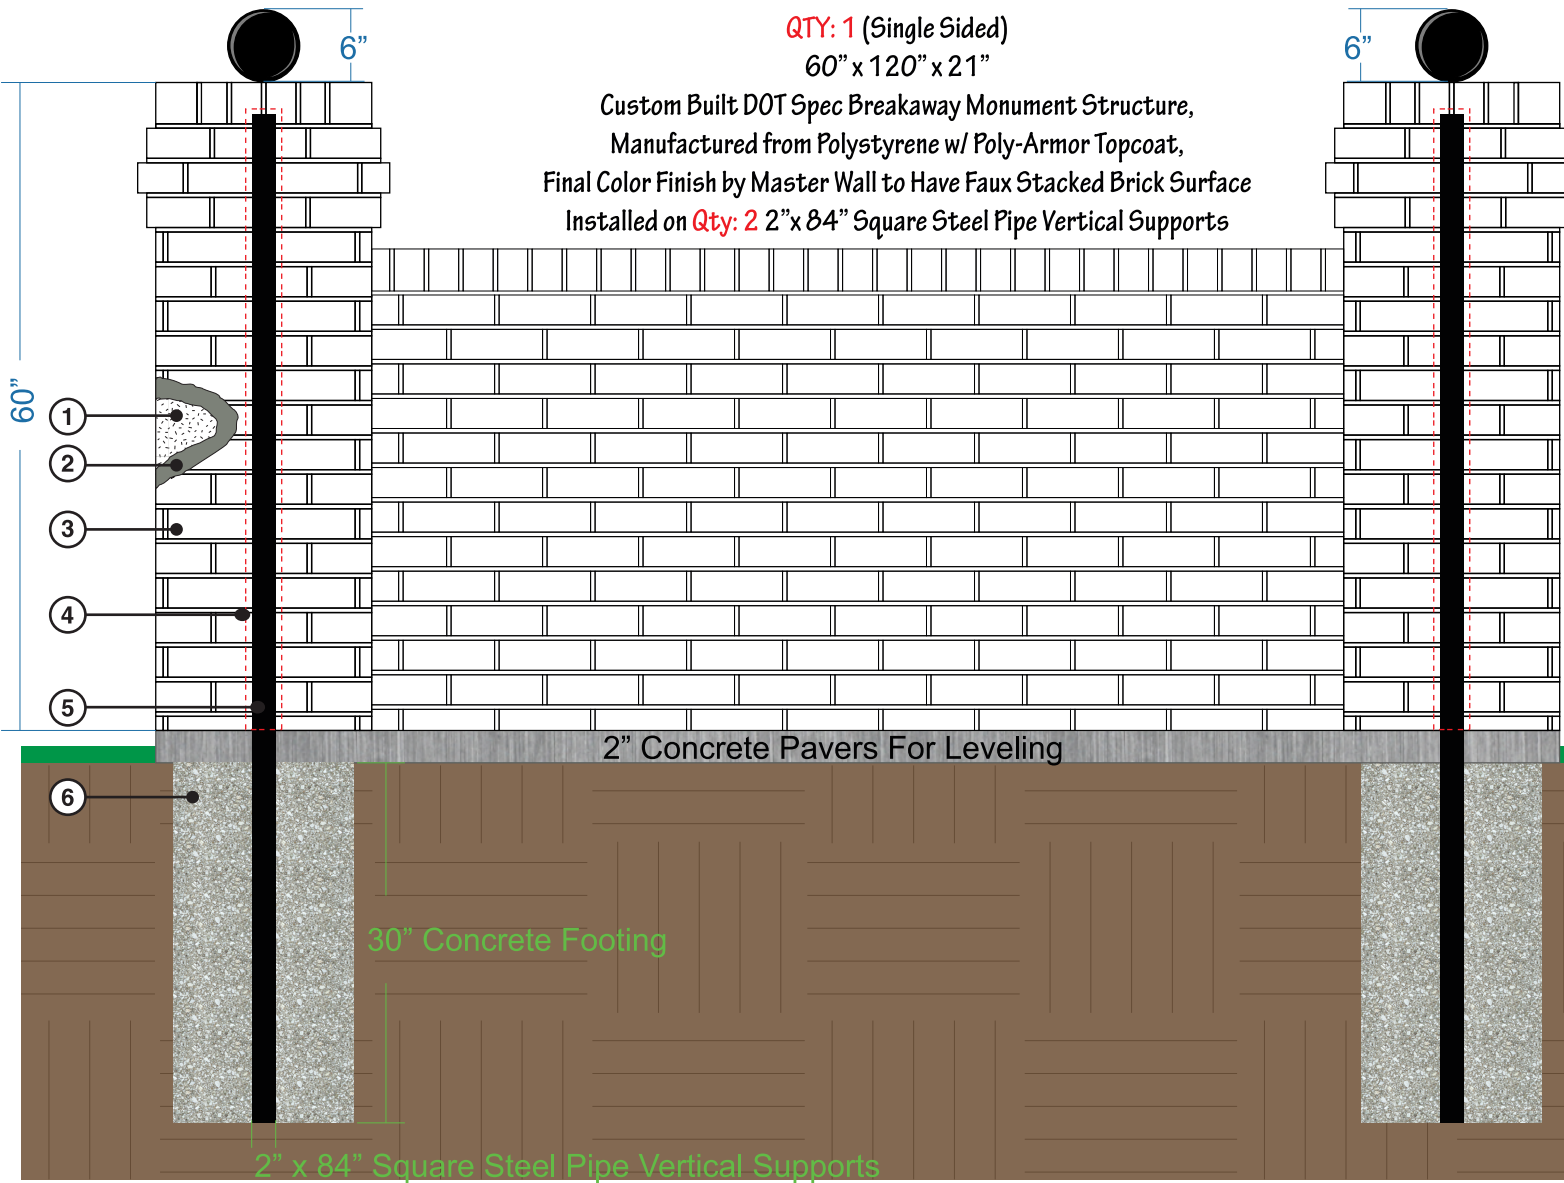

- ① Core of Structure is Molded Expanded Polystyrene. 1# C. F.
- ② Aromatic Fast Cure Urethane, Impact Resistant Hard Coat Finish.
- ③ Finished Surface is 100% Aggregated Acrylic.
- ④ 3" or 4" Schedule 40 PVC Pipe is Bonded Into Center of Structure.
- ⑤ Steel Pipe is Inserted Upon Installation of Structure on Site with Expanding Polymeric Resin Foam.
- ⑥ Concrete Footing as Required by Local Code. Post Must Typically Extend 2' to 3' Into Concrete.



BLASHFIELD
SIGN COMPANY, INC

303 Williams St., Fayetteville, NC 28301
 ph 910.485.7200
 www.bcsignage.com


Customer Advise:

Pick Up
 Installation Required
 Shipping Required


If the proof is approved, it **MUST** be signed, scanned and emailed back to us before we can begin production. This is policy with any job. If this cannot be done, please call our office to discuss an alternate method to get us the signed proof.
WE WILL NOT BEGIN ANY JOB WITHOUT PROPER APPROVAL.

| | | | |
|---|---|--|--|
| 3/4" Scale | <input type="checkbox"/> Approved for Production with Changes, as noted | <input type="checkbox"/> Approved for Production, No Changes | <input type="checkbox"/> Rejected, Correct and Resubmit for Approval |
| Approval Signature: | | Start Date: 3-10-23 | Date Last Revised: 3-22-23 |
| File Name: Little & Young - Jamie Thomas - Main ID - 8 Mar 2023 | | Job Number: 23084 | Approval Date: |
| | | | Designer: KP |

This design is the property of Blashfield Sign Company, Inc. and remains our property until sign is purchased. Design may be purchased for a minimum sum of Two Hundred Fifty dollars (\$250.00) and a maximum of Ten Thousand dollars (\$10,000.00) depending on hours involved and is protected by U.S. copyright law. Any attempt to reproduce this design or use by others for any purpose, without written consent is subject to prosecution to the fullest extent allowed by law.

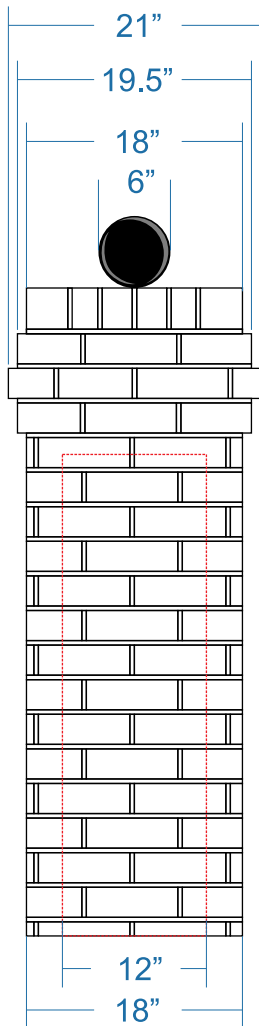

Side View

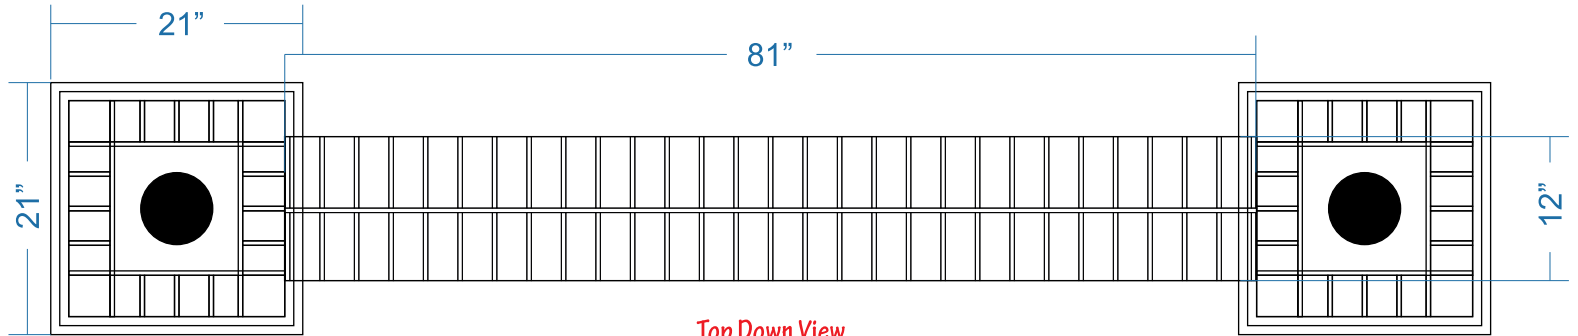

Top Down View



Brick Color and Pattern Required



**BLASHFIELD
SIGN COMPANY, INC**

303 Williams St., Fayetteville, NC 28301
ph 910.485.7200
www.bcsignage.com

Customer Advise:

- Pick Up
- Installation Required
- Shipping Required

If the proof is approved, it **MUST** be signed, scanned and emailed back to us before we can begin production. This is policy with any job. If this cannot be done, please call our office to discuss an alternate method to get us the signed proof.
WE WILL NOT BEGIN ANY JOB WITHOUT PROPER APPROVAL.

3/4" Scale

Approved for Production with Changes, as noted

Approved for Production, No Changes

Rejected, Correct and Resubmit for Approval

Approval Signature:

Start Date: 3-10-23

Date Last Revised: 3-22-23

Approval Date:

File Name: Little & Young - Jamie Thomas - Main ID - 8 Mar 2023

Job Number: 23084

Designer: **KP**

This design is the property of Blashfield Sign Company, Inc. and remains our property until sign is purchased. Design may be purchased for a minimum sum of Two Hundred Fifty dollars (\$250.00) and a maximum of Ten Thousand dollars (\$10,000.00) depending on hours involved and is protected by U.S. copyright law. Any attempt to reproduce this design or use by others for any purpose, without written consent is subject to prosecution to the fullest extent allowed by law.