



ELEVATION VIEW  
SCALE 1/8" = 1'-0"

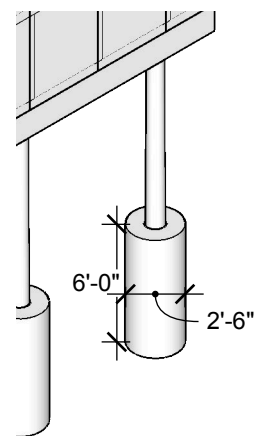

ISO VIEW OF FOOTING  
NO SCALE

**DESIGN CRITERIA** 245-205

MEANS OF COMPLIANCE  
2015 International Building Code  
ASCE 7-10  
RISK CATEGORY II  
WIND DESIGN  
VULT 118 mph  
VASD 90 mph  
WIND EXPOSURE CATEGORY C  
SEISMIC DESIGN  
IMPORTANCE FACTOR 1  
SOIL CLASS D  
SDS 0.17 g  
SD1 0.123 g  
SEISMIC DESIGN CATEGORY B  
SOIL CAPACITY 2500 psf  
FLOOD ZONE - AREA OF MINIMAL FLOOD HAZARD  
NOTES:  
ALL WELDS 3/16 FILLET ALL-AROUND UNLESS NOTED  
ALL BOLTS 3/4" A325N  
CONCRETE 3000 PSI  
PIPES ARE 50 KSI MIN YIELD STRENGTH

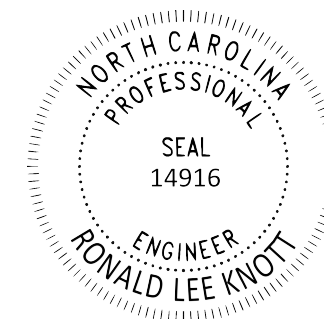

WOODEN SIGN

CLIENT  
InterState Outdoor, Inc.  
212 North Raiford St  
Selma, NC 27576

REVISION  
0  
ISSUE  
6/24/22

DESCRIPTION  
DETAILS

ENGINEER  
Ronald L Knott, P.E.  
801 Cricket Knoll Rd  
Fuquay Varina, NC 27526  
(919)417-1962

S

01