



3'-0" x 11'-0" = 33 Sq Ft PROPOSED

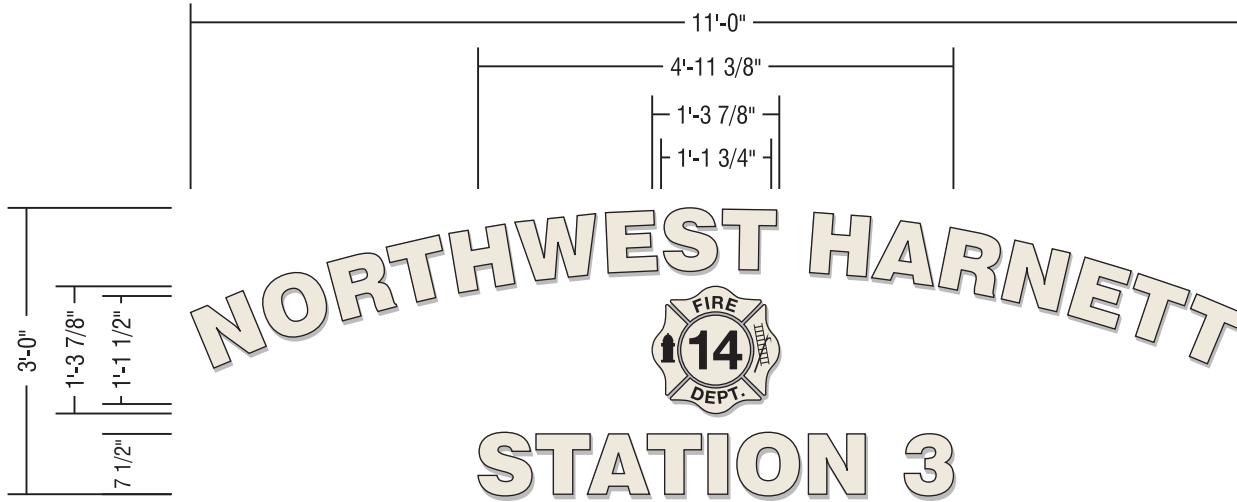

Scale: 1/2" = 1'-0"

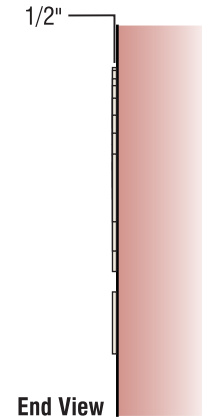

(1) Set of 1/2" thick Acrylic Letters & Logo finished in Off White. Logo to have Graphics and Copy of 1st Surface contour cut Black Vinyl.

Letters & Logo stud-mounted flush to exterior fascia via non-corrosive fasteners.

■ Acrylic Letters & Logo: painted SW 7002 Downy, 267-C3 (satin finish)

■ Logo Graphics & Copy: contour cut Black Vinyl



Scale: 1/16" = 1'-0"

CLIENT:

Bobbitt

FILENAME: Bobbitt
Northwest Harnett Fire #3
Exterior Acrylic Letters

DWG #: QT18937-1

SCALE: As Noted

DESIGNER: JW

SR/PM: HH/HH

DATE: 03-08-23

REVISION 1: 05-11-23

REVISION 2:

REVISION 3:

REVISION 4:

REVISION 5:

By signing below, I confirm I have reviewed this proof carefully (INCLUDING ALL NOTES), found it to be correct, and approve this project.

Customer Signature Date

Landlord Signature Date

*CSS will endeavor closely to match colors - including PMS - where specified. However, we cannot guarantee exact matches due to varying compatibility of ink, paint, or material used.