



# Planning Services Sign Permit Review Form

PO Box 65  
108 E. Front Street  
Lillington, NC 27546  
Ph: (910) 893- 7525 opt. 4  
Fax: (910) 814-6459

Date of Submittal	Application Number	Applicant	Landowner
6/22/2023	SIGN2306-0004	Capital Sign Solutions	NW Harnett Volunteer Fire Dept.

Contact Person	Contact Number
Sherri Hartsell	704-791-9789
Sign Location	PIN Number
8300 US 401 N. Fuquay-Varina, NC	0653-68-0029.000

Proposed Sign			
Type	Dimensions	Location / Setbacks	Illumination
<input checked="" type="checkbox"/> Wall <input type="checkbox"/> Ground <input type="checkbox"/> Monument <input type="checkbox"/> Directory <input type="checkbox"/> Outdoor Advertising	<b>Height</b> 3'  <b>Width</b> 11'  <b>Total Sq. Ft. 33</b>	W. Elevation of the firehouse	<input checked="" type="checkbox"/> None <input type="checkbox"/> External <input type="checkbox"/> Internal <input type="checkbox"/> Electronic Message
Total Length of Wall	123' 4"	Total Size of Project / Parcel	<input type="checkbox"/> Less Than 1 Acre <input type="checkbox"/> Greater Than 1 Acre
Total Sq. Ft. Electronic Message Display		Pole Style Ground Sign Encasement	Material – Width

Current Signage			
Current Wall Signs	Current Ground Signs	Distance Between Signs On Property	Distance Between Outdoor Advertising Signs
<b>0</b>			

Reviewed By:	Date of Review	Review Results
Sarah Arbour	6/30/2023	<input checked="" type="checkbox"/> Approved <input type="checkbox"/> Denied  <input type="checkbox"/> More information needed

Comments	123' 4" is the length of the mounting wall and 33 square feet of wall signage is proposed.
----------	--


# Planning Services Sign Permit Review Form

## Sign Rendering

Letters & Logo stud-mounted flush to exterior fascia via non-corrosive fasteners.

■ Acrylic Letters & Logo: painted SW 7002 Downy, 267-C3 (satin finish)


■ Logo Graphics & Copy: contour cut Black Vinyl

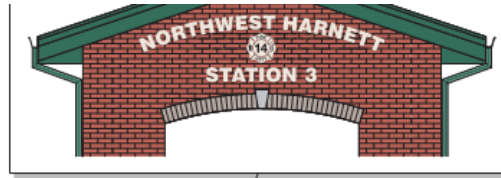

Scale: 1/16" = 1'-0"

99 US Hwy 401 N, Harnett County, NC

Acrylic Letters & Logo

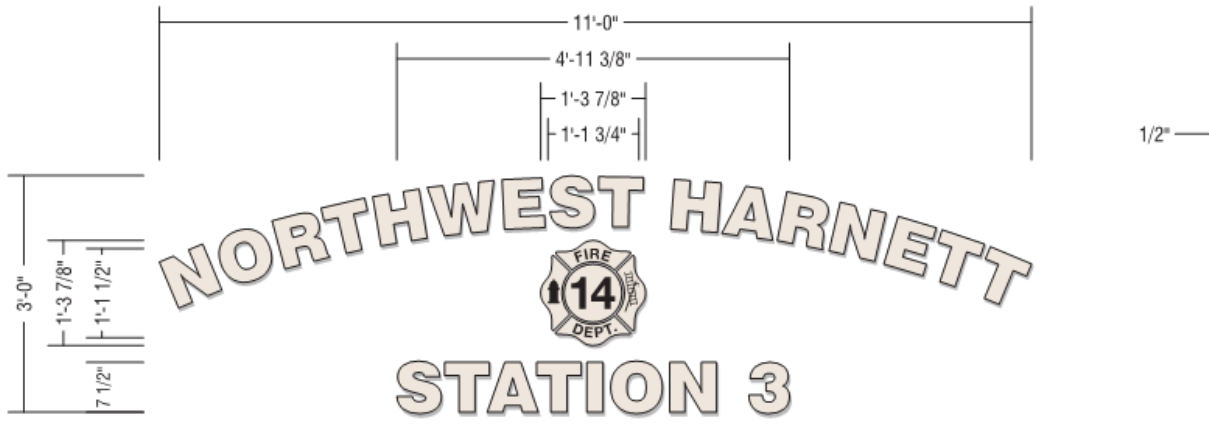

Scale: 1/2" = 1'-0"

End View