


49.875 Sq. Ft.

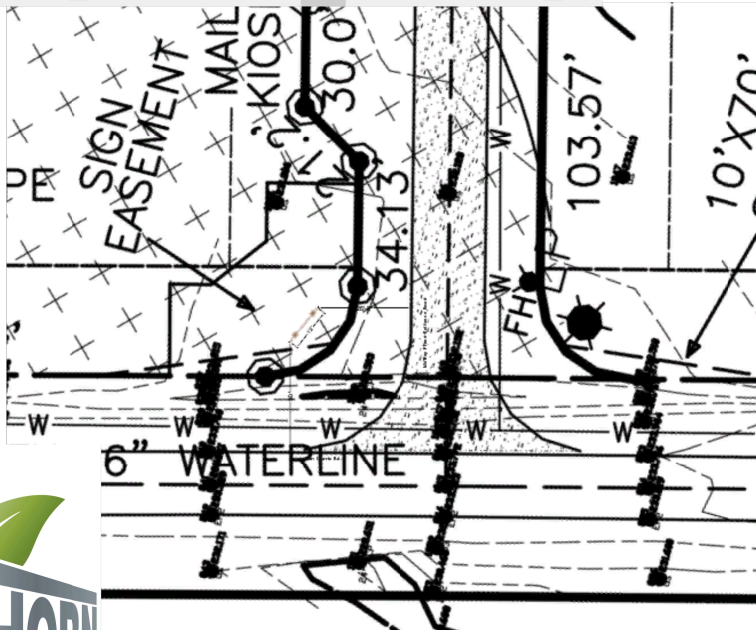

# McKay Place

## ENTRY SIGN DIMENSIONS

Tim Currin Rd Lillington, NC 27546

Designer  
**Jaison VanHorn**

9/18/23  
 DATE  
 1/4" = 1'  
 SCALE