

# BUILDING "A"

Total Wall Length = 168'


STANDING SEAM FLASH PER SPEC

CEMENTITIOUS FISH SCALE OR EQUAL. SUBMIT FOR A ALL TRIM HARDIE OR EQ.



SEE PLAN  
ALL GLASS TEMP.,  
HARDIE PERF SOFFIT  
SEE ELEC. FOR LIGHTS

5ft0in

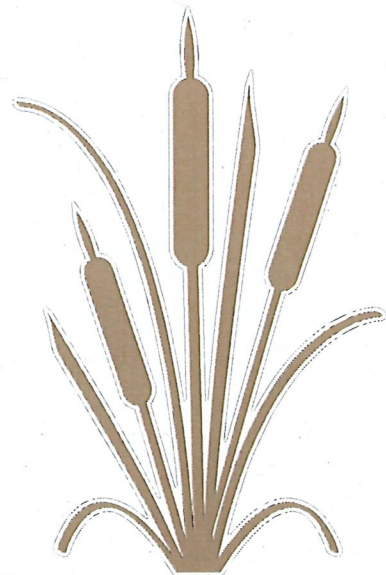

LAKESIDE  
STORAGE

21ft9in

108.8  
SQ.FT.

