


ELEVATION



PLAN

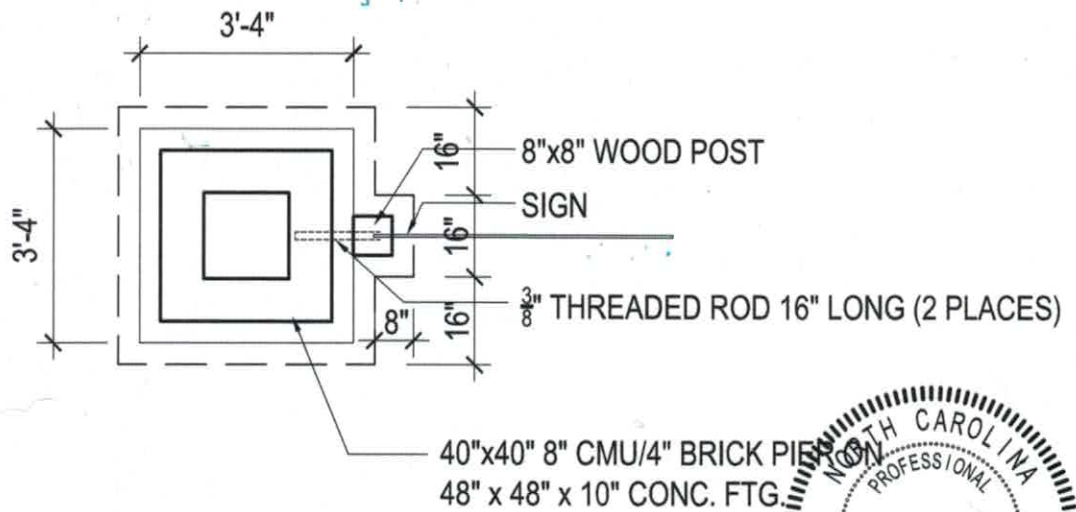

Mark E. Jones, PE

6425 GLEN DEAN COURT
 RALEIGH, NC 27603
 PHONE: (919) 803-2219

PROJECT	23-179 COTTON FARMS SIGN		
LOCATION	COTTON FARMS		
DESIGNED BY	MEJ	DATE	9/5/23
SCALE	NTS	PAGE	1 OF 1