


# ELEVATION



# PLAN

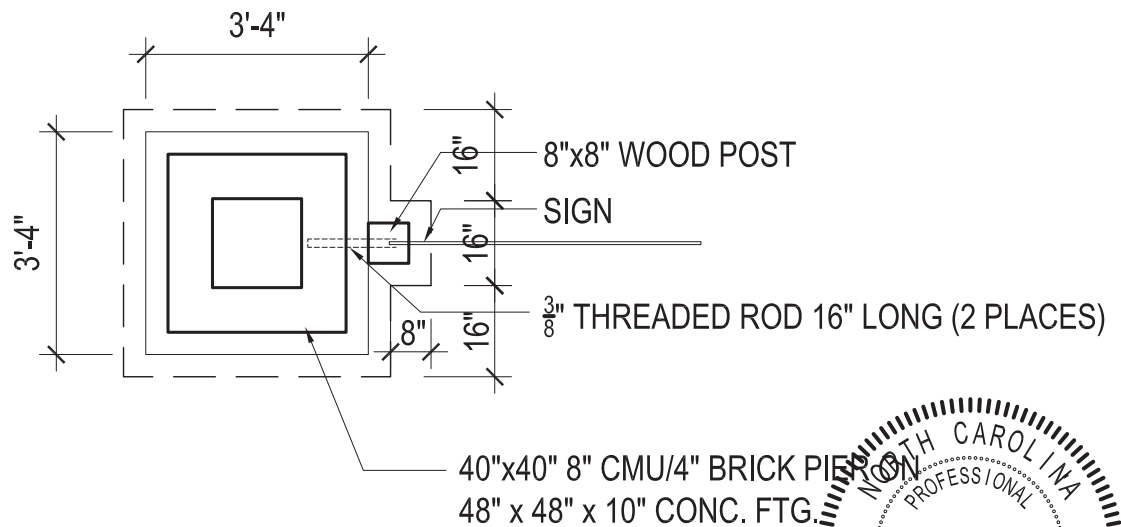

Mark E. Jones, PE

6425 GLEN DEAN COURT  
RALEIGH, NC 27603  
PHONE: (919) 803-2219

PROJECT 23-179 COTTON FARMS SIGN

LOCATION COTTON FARMS

DESIGNED BY MEJ

DATE 9/5/23

SCALE NTS

PAGE 1 OF 1