


COTTON ROAD  
EXISTING  
60' PUBLIC R/W  
S.R. 1426

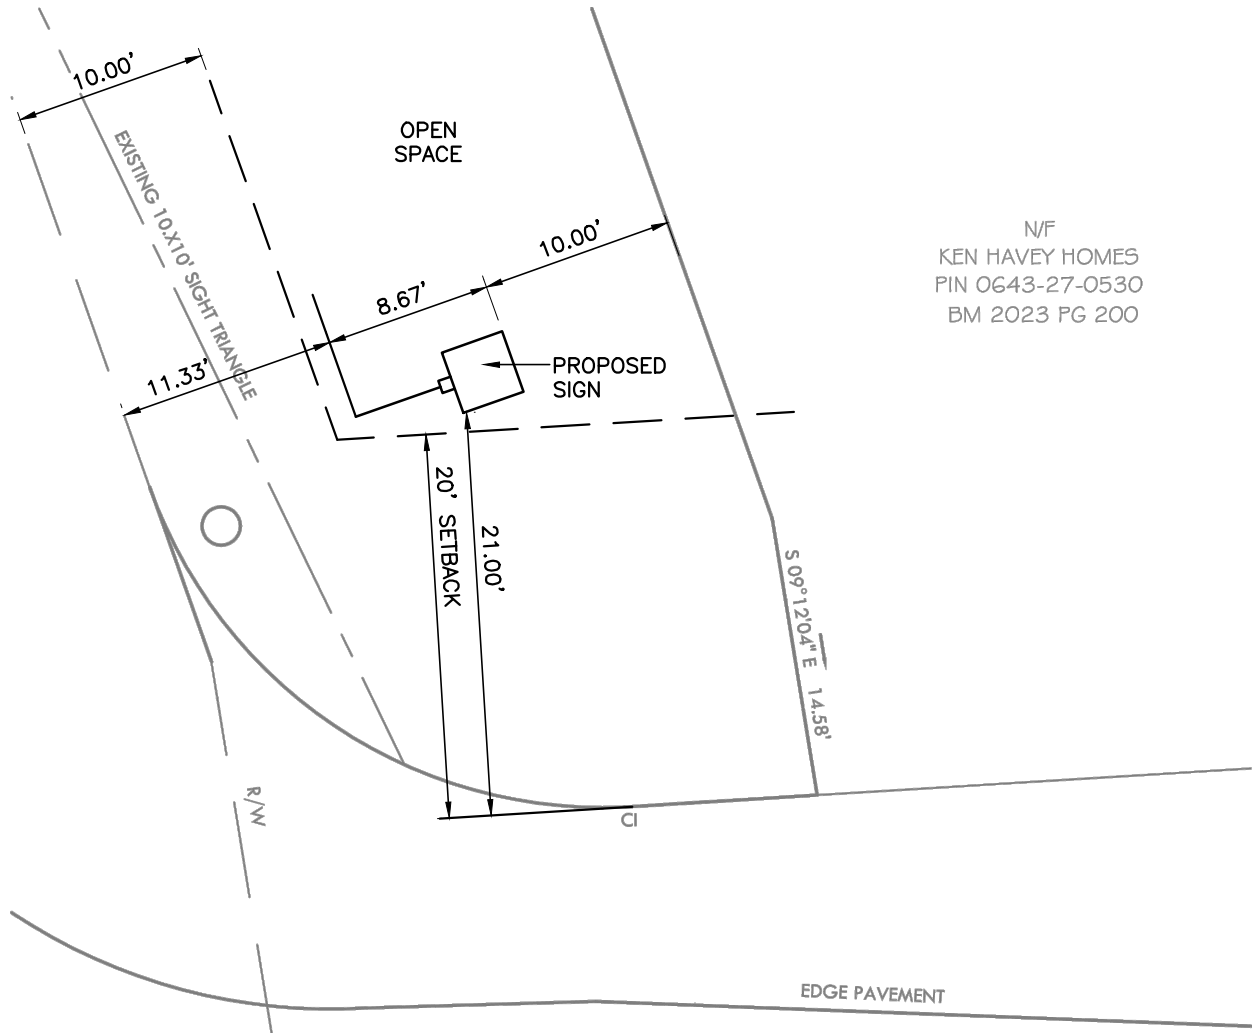

N/F  
KEN HAVEY HOMES  
PIN 0643-27-0530  
BM 2023 PG 200

EXISTING  
DEER TAIL LANE  
50' PUBLIC R/W & UTILITY  
BM 2023 PGS 200-207

### COTTON FARMS SIGN LOCATION PLAN

SCALE: 1" = 10'