



ARCHITECTURAL REAR ELEVATION



FACES: White Acrylic w/ Vinyl Copy



TRIM / RETURNS: Black



ALUM. PAN: Black



Wall Size: 30'W x 11.25"T
WALL CURVED, HAS RADIUS

Alum Pan
 (Match Wall Radius)




HARNETT REGIONAL JETPORT
 10" Flush-Mount Channel Letters w/ Logo on Aluminum Pan

2785 US Hwy 301 N, Dunn, NC 28334
 Ph: 910-892-5900 • Fax: 910-892-2140 • www.SignandAwning.com

NOTE: THESE DESIGNS ARE PROPERTY OF SIGN & AWNING SYSTEMS AND CAN NOT BE REPRODUCED WITHOUT PERMISSION.
 All artwork must be approved by the customer before we move forward with the order. It is the customer's responsibility to ensure that the proof is correct in all areas. Please be sure to double-check Spelling, Grammar, Layout, and Design Content. If the proof containing errors is approved, the customer is liable for all costs, including corrections and reprints. Proofs may not represent exact colors. All colors displayed may look different in person than on your computer screen due to the individual monitor or screen color settings.

Customer / Landlord Approval:	Date:
-------------------------------	-------

Option B

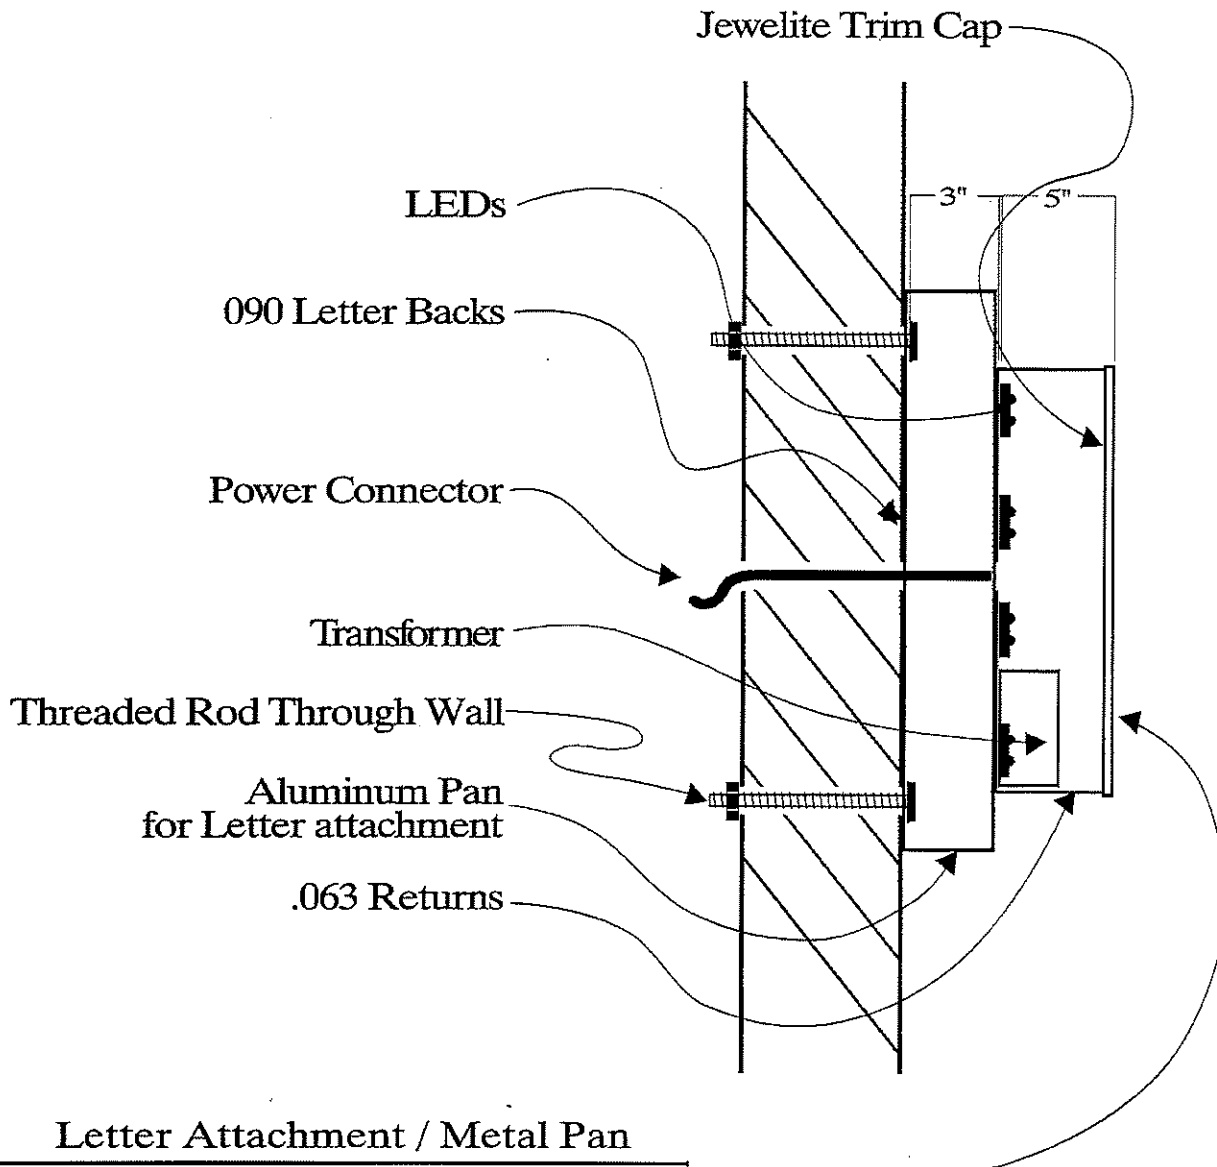

Letter Attachment / Metal Pan

SPECIFICATIONS - Aluminum Pan Mount

3/16" Plex Face

Letters, returns & cabinets manufactured to requirements and standards of the UNDERWRITERS LABORATORIES, INC.

SIGN & AWNING SYSTEMS, INC.

2785 US Hwy 301 N - Dunn NC 28334
PH 910.892.5900 FX 910.892.2140