

Neville Engineering

213 River Birch Lane
Chapel Hill, NC 27514
919-740-3427


JOB: Sign for Janssen Community

SHEET NO. 2 OF 2

CALCULATED BY AI DATE 4 Dec 23

CHECKED BY _____ DATE _____

SCALE _____

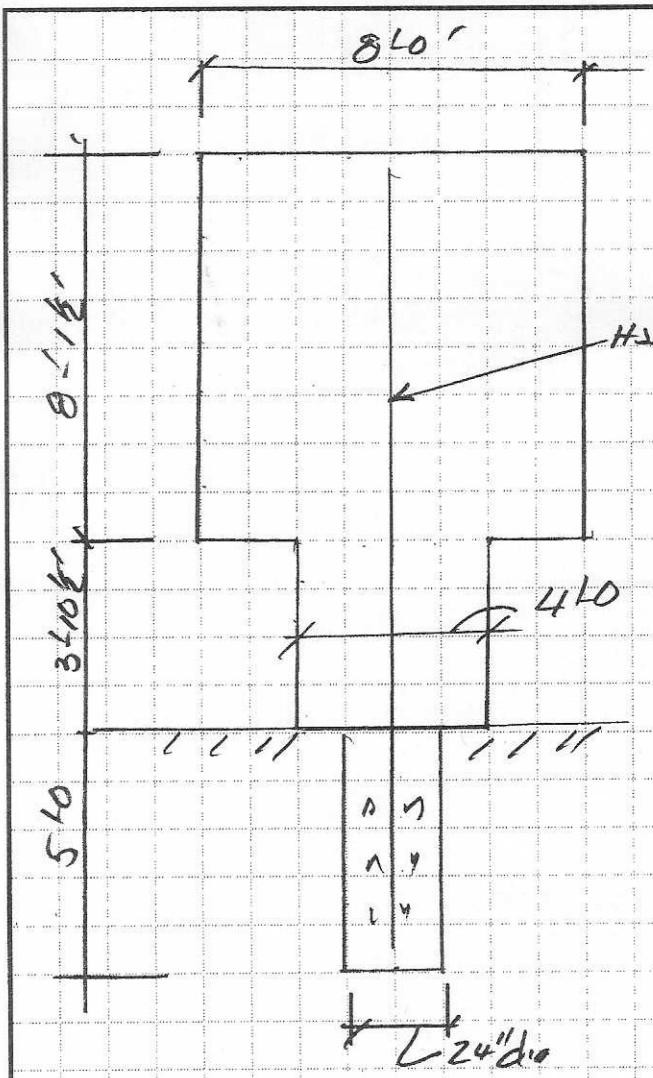

Dunn, NC

Design Wind speed
Ult - 118 mph
Act - 93 mph

Allowable Soil pressure
- 3000 psf

Concrete - 3000 psi @
28 days

Structural Steel
ASTM A500B

