


Please provide the following information to ensure that your new sign will fit within your existing structure.

Please provide exact measurements in feet and inches.

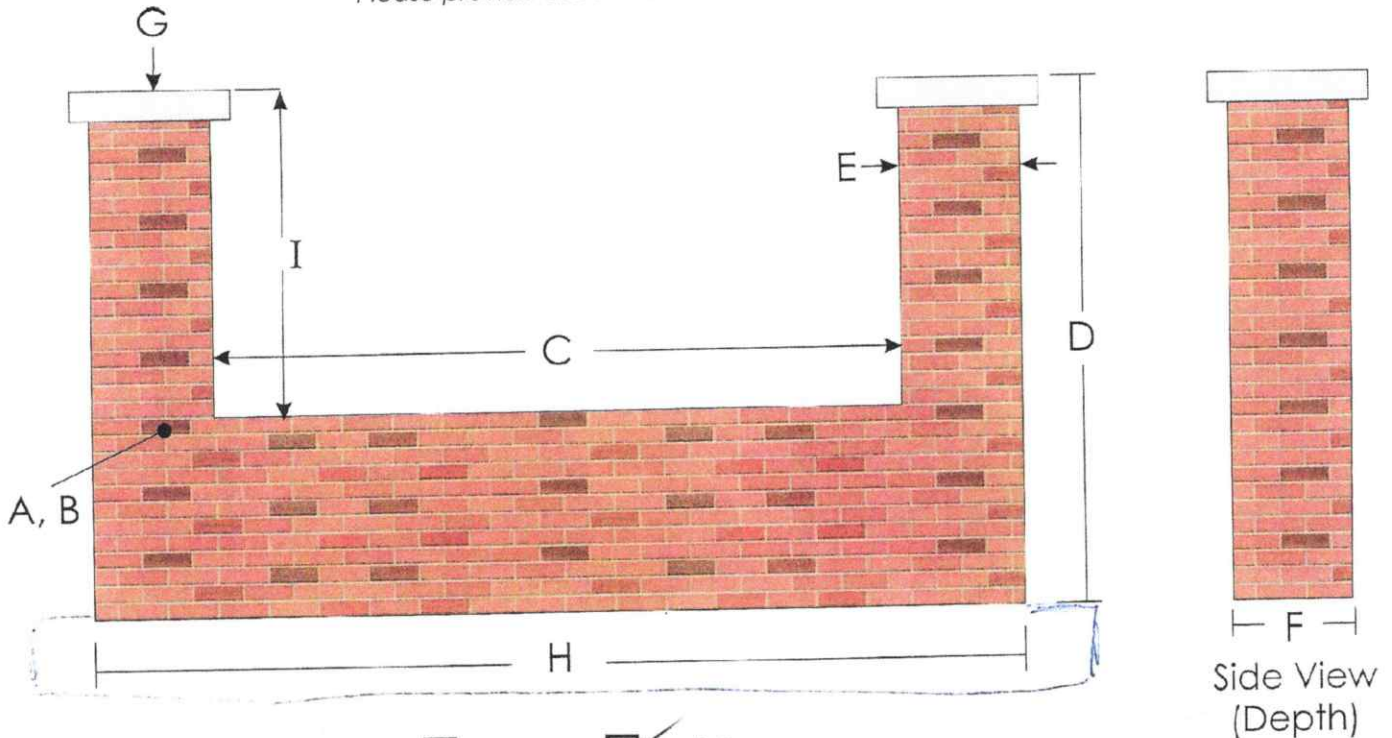

- A. Pillar and base is:  Hollow  Solid
- B. If solid, the pillar and base are filled with:  Concrete  Other: Bricks
- C. Available space between pillars: 8' 1"
- D. Total height of pillar and base: 55 1/2"
- E. Width of pillar: 7 1/2"
- F. Depth of pillar: 15 3/4"
- G. Cap on pillar:  No  Yes: Height \_\_\_\_\_, Width \_\_\_\_\_, Depth \_\_\_\_\_
- H. Width of base: 9' 3 1/4"
- I. Height from top of base to top of pillar: 35"

Customer Signature: Christina P. P. P.

Organization Name: Dionia Presbyterian

Date: 10-16-2023