
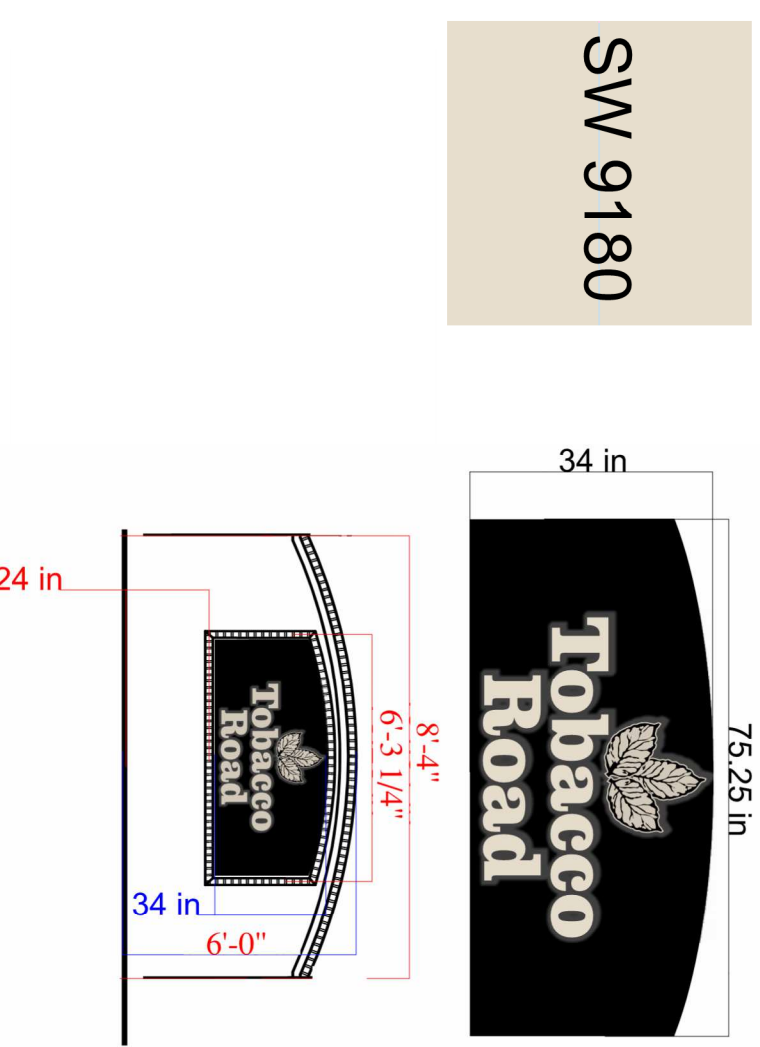


PROOF FOR TOBACCO ROAD - Sanford

PROJECT ADDRESS:

TWO (2) ALUMINUM PANS WITH HALO-LIT CHANNEL LETTERS AND LOGO, LOGO WILL BE FACE LIT AS WELL
*****Pan Will Be Painted Black, Logo**
***** And Letters Will Be Painted Aged White, Sw 9180**

SW 9180

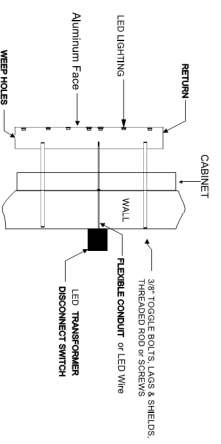

TRIM COLOR: NA
TRIM SIZE: NA
FACE MATERIAL: ALUMINUM
FACE COLOR: AGED WHITE, SW 9180
RETURN SIZE: 3"
RETURN COLOR: AGED WHITE SW 9180

Channel Letters Halo Lit
*** It is our opinion that this sign and its attachments meet all the requirements of Appendix H of the NC Building Code.

Created By: Jessica Wright Date: 11-13-2023



Please review this proof carefully. Carolina Sign & Service will fabricate the product exactly as the proof shows and is not responsible for errors in spelling, grammar or punctuation not caught previously by customer. By signing you agree all grammatical instances are correct.
Note: Due to difference in font styles, certain letter sizes may vary accordingly.

Customer Approval: _____ Landlord Approval: _____

This is an original unpublished drawing created by Carolina Sign & Service. It is submitted for your personal use in connection with a project being planned for you by Carolina Sign & Service. It is not to be shown to anyone outside your organization, nor is it to be used, reproduced, copied or exhibited in any fashion