


- Dark Gray
- Moss Green
- White

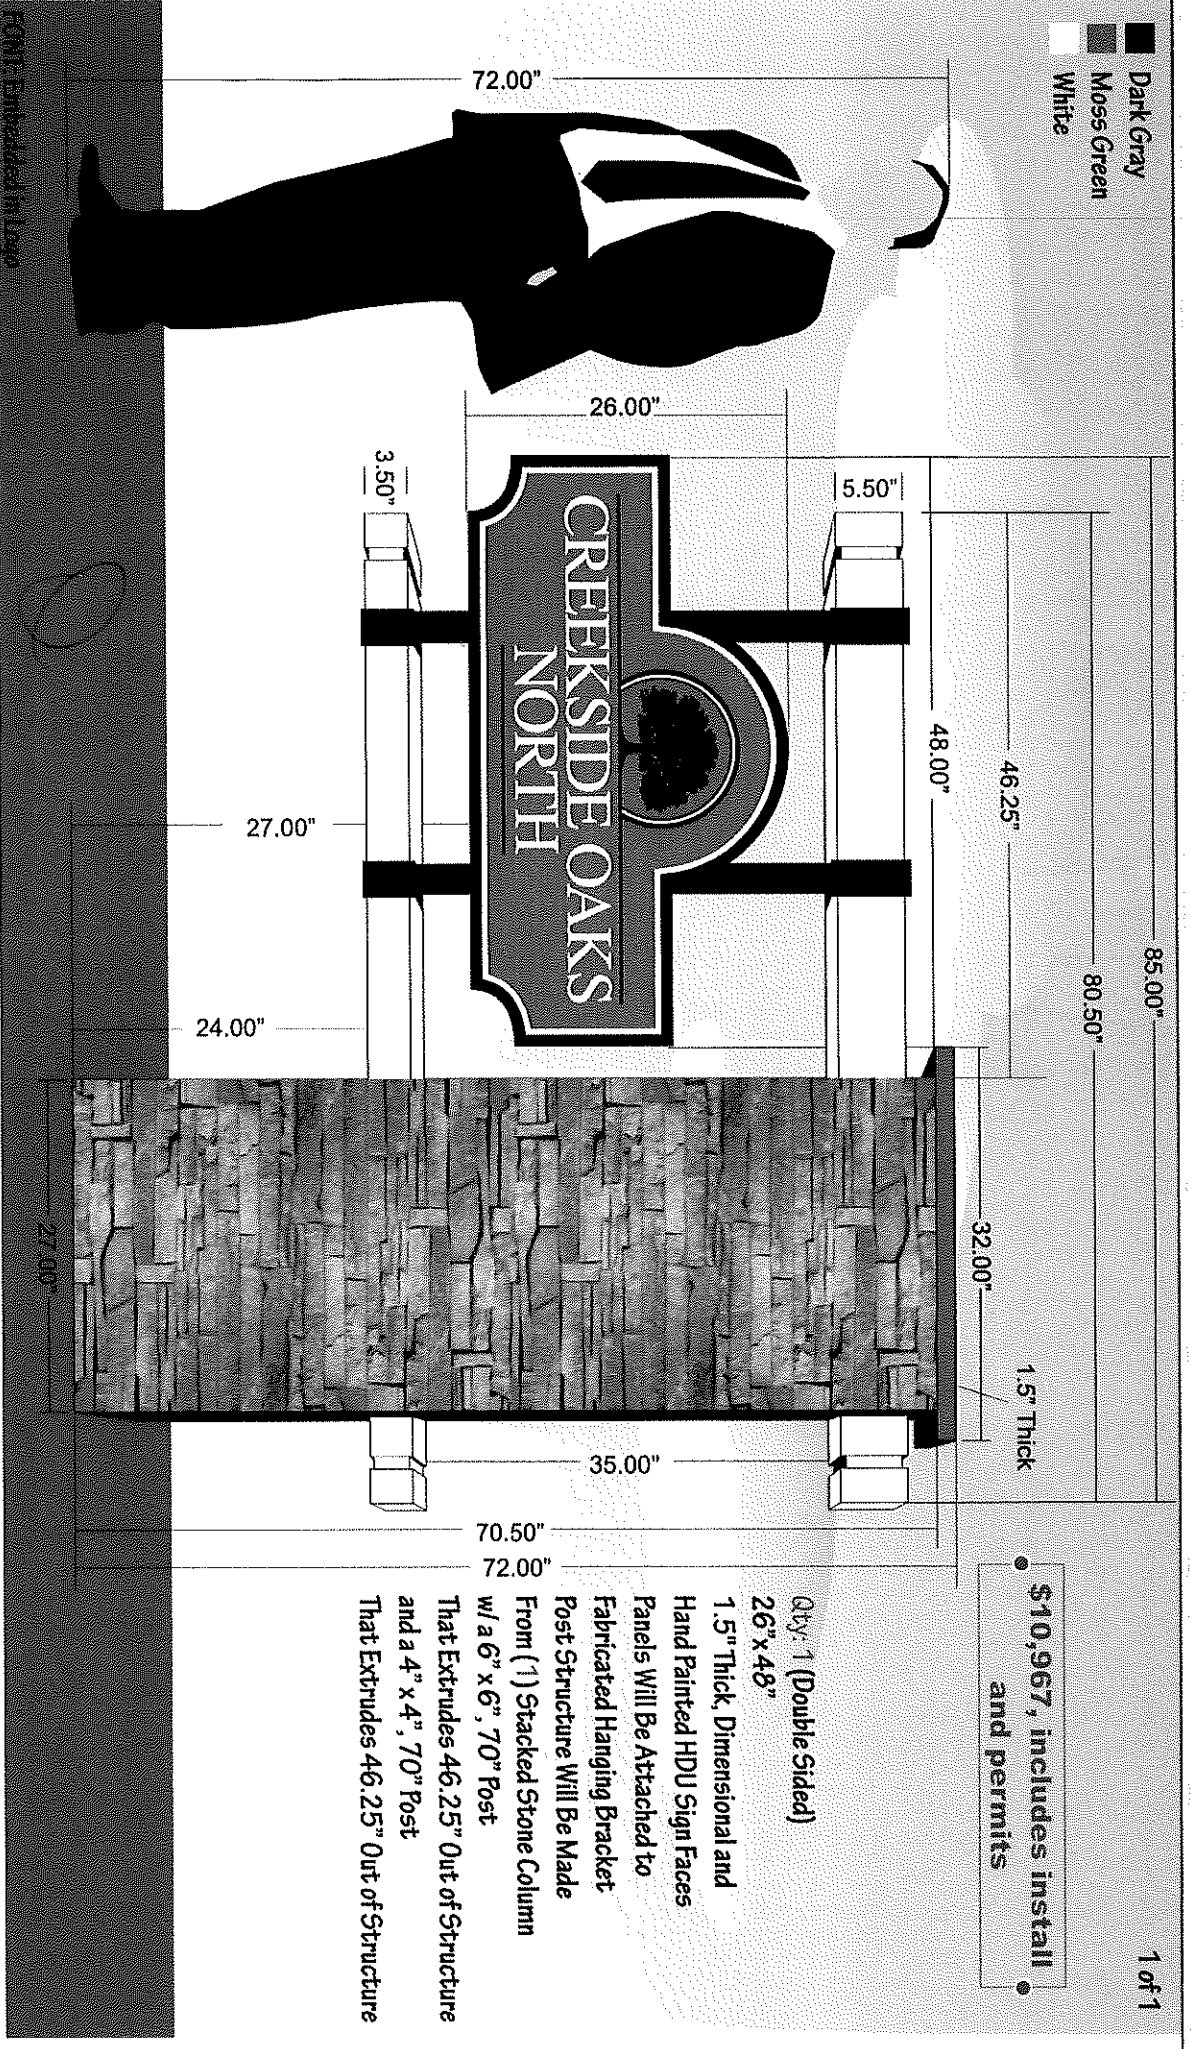

● \$10,967, includes install ●
and permits

Qty: 1 (Double Sided)
26" x 48"
1.5" Thick, Dimensional and
Hand Painted HDU Sign Faces
Panels Will Be Attached to
Fabricated Hanging Bracket
Post Structure Will Be Made
From (1) Stacked Stone Column
w/ a 6" x 6", 70" Post
That Extrudes 46.25" Out of Structure
and a 4" x 4", 70" Post
That Extrudes 46.25" Out of Structure



BLASHFIELD
SIGN COMPANY, INC

303 Williams St., Fayetteville, NC 28301
ph 910.485.7200
www.bcsignage.com

Customer Advise:

Pick Up

Installation Required

Shipping Required

If the proof is approved, it MUST be signed, scanned and emailed back to us before we can begin production. This is policy with any job. If this cannot be done, please call our office to discuss an alternate method to get us the signed proof. WE WILL NOT BEGIN ANY JOB WITHOUT PROPER APPROVAL.

3/4" Scale

Approved for Production with Changes, as noted

Approved for Production, No Changes

Rejected, Correct and Resubmit for Approval

Approval Signature:

Start Date: 6-17-24

Date Last Revised: 6-21-24

Approval Date:

File Name: Huff Family Office - Megan Holcomb - Creekside Oaks North Main ID - 17 Jun 2024

Job Number: 24177

REV 1

Designer: KP

This design is the property of Blasfield Sign Company, Inc. and remains our property until sign is purchased. Design may be purchased for a minimum sum of Two Hundred Fifty dollars (\$250.00) and a maximum of Ten Thousand dollars (\$10,000.00) depending on hours involved and is protected by U.S. copyright law. Any attempt to reproduce this design or use by others for any purpose, without written