


- Black
- White
- Light Gray



Qty: 1 (Single Sided)
36" x 72"

1.5" Thick Custom Routed and Painted HDU Sign
Installed on 60" x 120" x 24" Stone and Cedar Structure

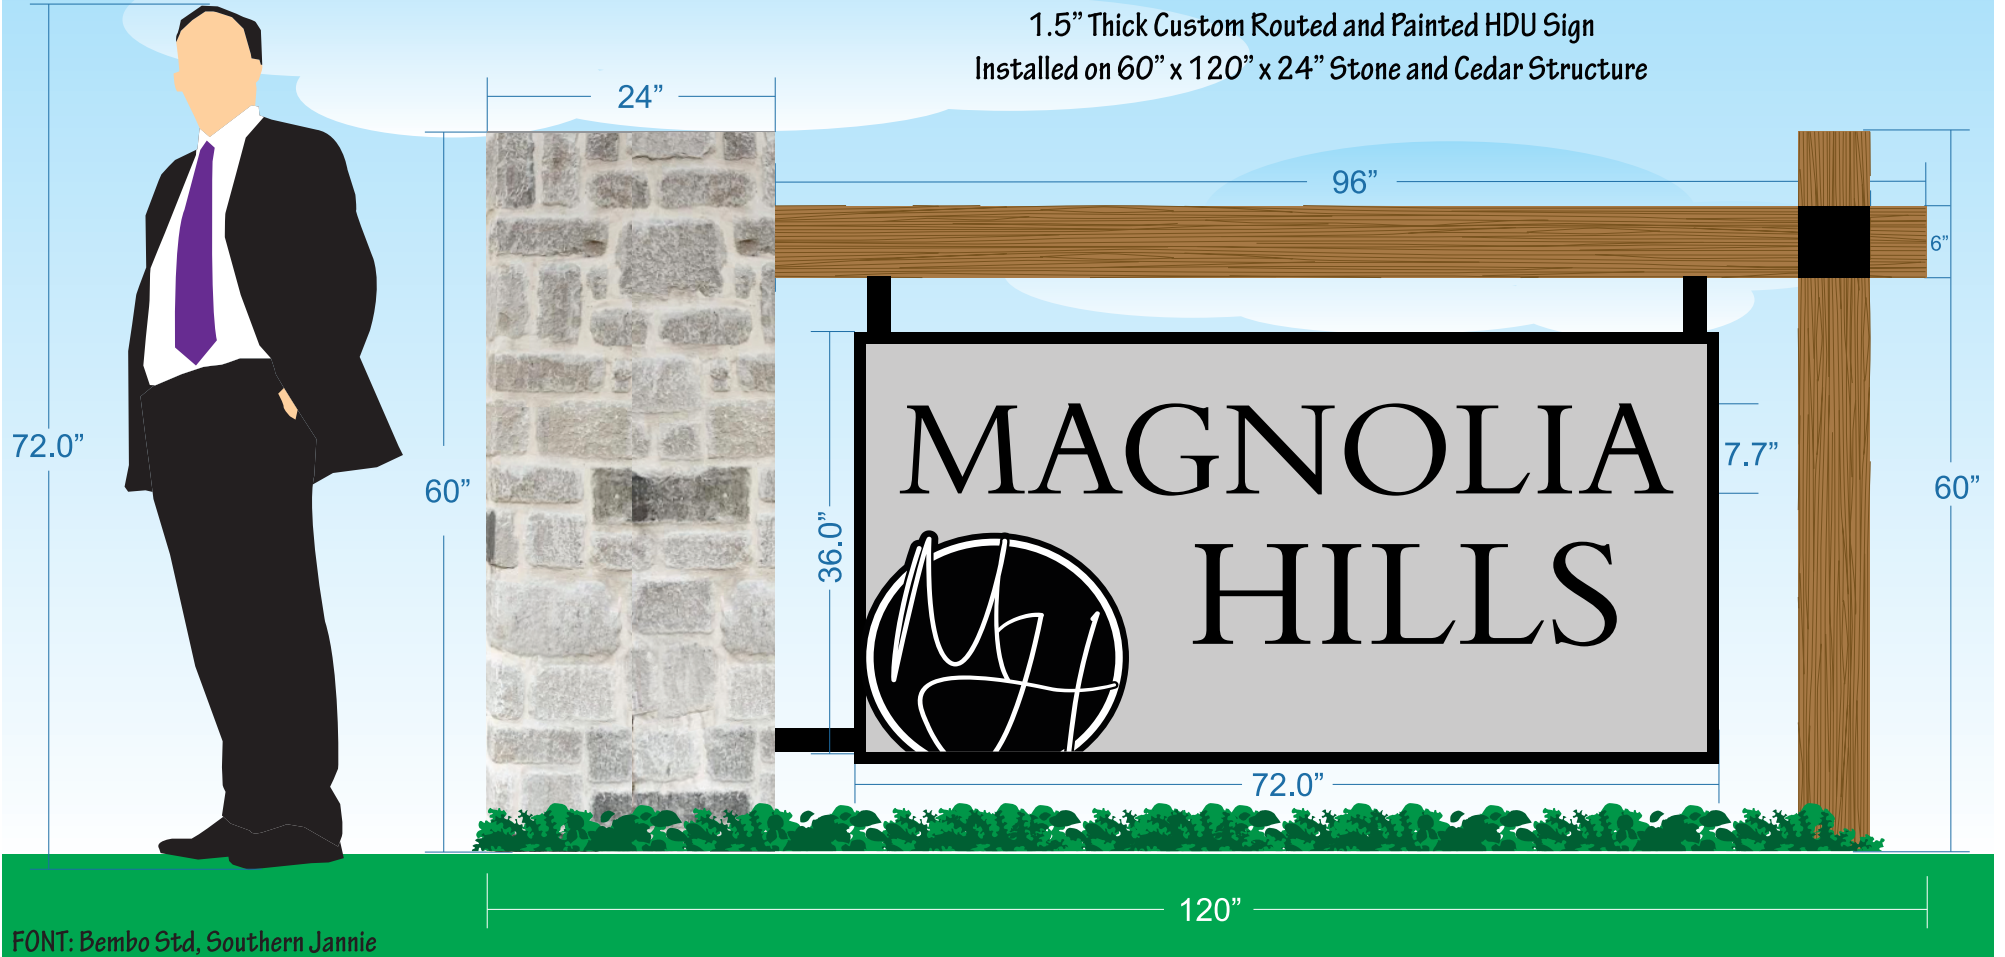

FONT: Bembo Std, Southern Jannie



BLASHFIELD
SIGN COMPANY, INC

303 Williams St., Fayetteville, NC 28301
 ph 910.485.7200
 www.bcsignage.com

Customer Advise:


- Pick Up
- Installation Required
- Shipping Required

If the proof is approved, it **MUST** be signed, scanned and emailed back to us before we can begin production. This is policy with any job. If this cannot be done, please call our office to discuss an alternate method to get us the signed proof.
WE WILL NOT BEGIN ANY JOB WITHOUT PROPER APPROVAL.

3/4" Scale	<input type="checkbox"/> Approved for Production with Changes, as noted	<input type="checkbox"/> Approved for Production, No Changes	<input type="checkbox"/> Rejected, Correct and Resubmit for Approval
Approval Signature:		Start Date: 6-20-24	Date Last Revised: 7-17-24
File Name: Precision Custom Homes - Lauren Ceruti Williams - Magnolia Hills Main ID - 20 Jun 2024		Job Number: 24189	Approval Date: REV 3
			Designer: KP

This design is the property of Blashfield Sign Company, Inc. and remains our property until sign is purchased. Design may be purchased for a minimum sum of Two Hundred Fifty dollars (\$250.00) and a maximum of Ten Thousand dollars (\$10,000.00) depending on hours involved and is protected by U.S. copyright law. Any attempt to reproduce this design or use by others for any purpose, without written consent is subject to prosecution to the fullest extent allowed by law.

FRONT VIEW

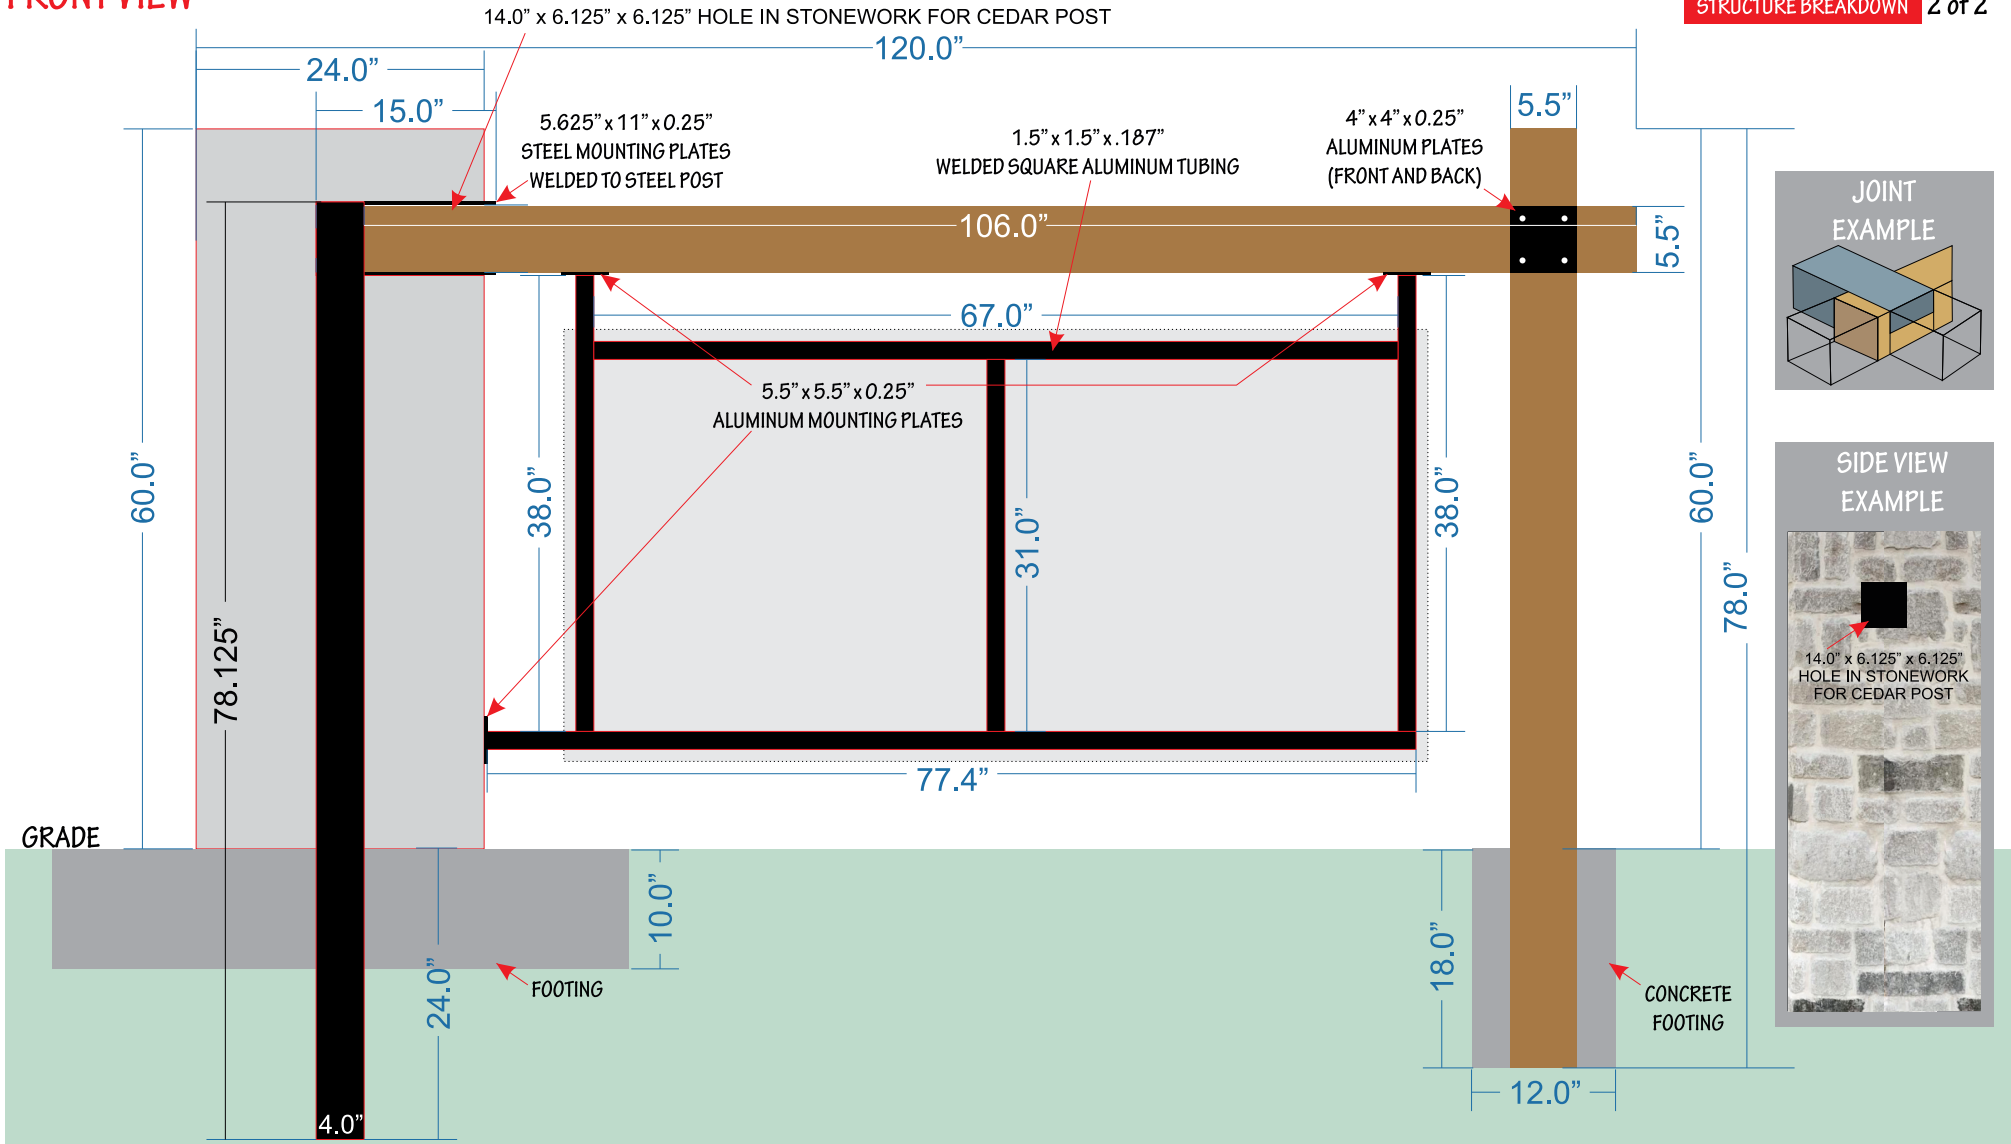

BLASHFIELD SIGN COMPANY, INC

303 Williams St., Fayetteville, NC 28301
 ph 910.485.7200
 www.bcsignage.com

Customer Advise:

- Pick Up
- Installation Required
- Shipping Required

If the proof is approved, it **MUST** be signed, scanned and emailed back to us before we can begin production. This is policy with any job. If this cannot be done, please call our office to discuss an alternate method to get us the signed proof.
WE WILL NOT BEGIN ANY JOB WITHOUT PROPER APPROVAL.

3/4" Scale	<input type="checkbox"/> Approved for Production with Changes, as noted	<input type="checkbox"/> Approved for Production, No Changes	<input type="checkbox"/> Rejected, Correct and Resubmit for Approval
Approval Signature:		Start Date: 6-20-24	Date Last Revised: 7-17-24
File Name: Precision Custom Homes - Lauren Ceruti Williams - Magnolia Hills Main ID - 20 Jun 2024		Job Number: 24189	Approval Date: REV 3
			Designer: KP

This design is the property of Blashfield Sign Company, Inc. and remains our property until sign is purchased. Design may be purchased for a minimum sum of Two Hundred Fifty dollars (\$250.00) and a maximum of Ten Thousand dollars (\$10,000.00) depending on hours involved and is protected by U.S. copyright law. Any attempt to reproduce this design or use by others for any purpose, without written consent is subject to prosecution to the fullest extent allowed by law.