


S-2 COLLIMN NORTH ENTRANCE

PRESERVE AT KIPLING CREEK Column Cut Sheet with Materials
[3-4-2024]

Grand Entrance Group

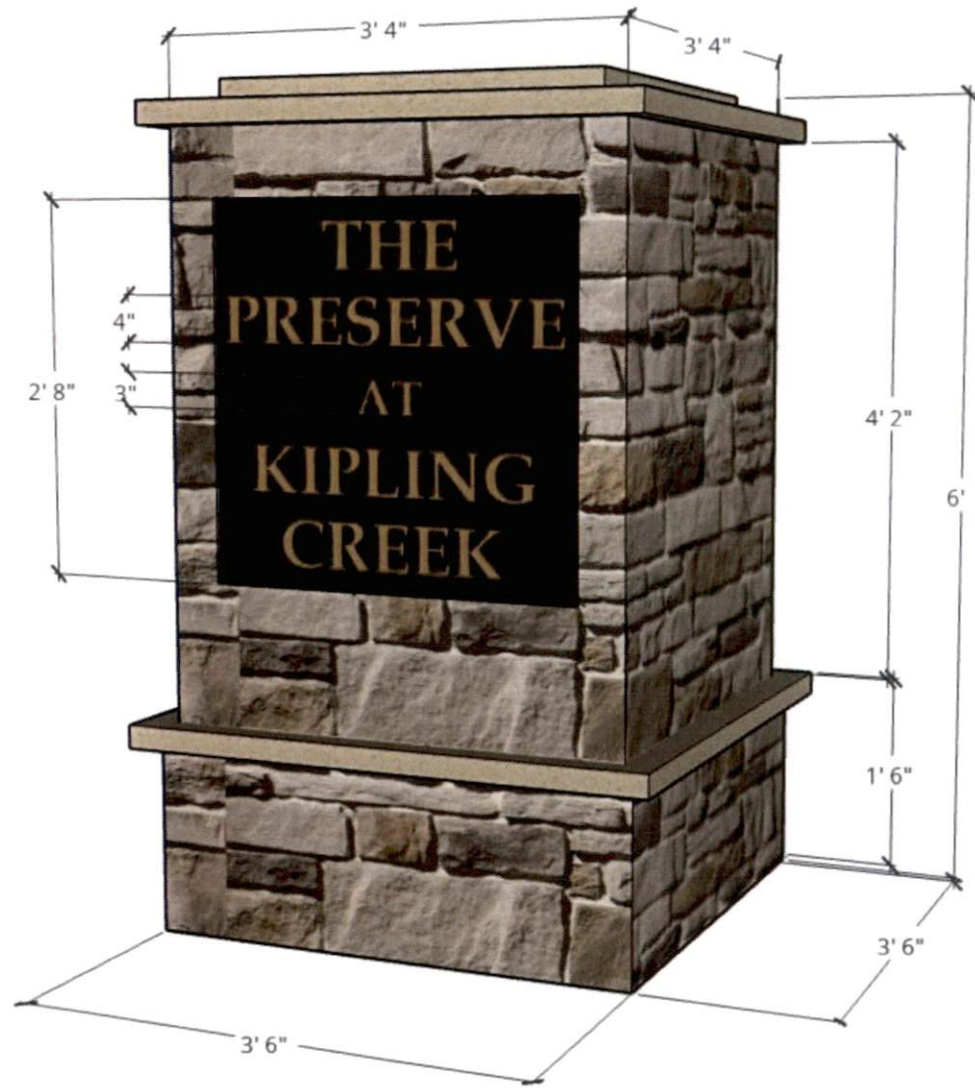

Stone Type: **PROVIA Sumit Terra Cut**
Cap: **Double Tan Treadstock Cap**
Other Materials:

Sign: **2'8"x2'8"** Black aluminum panel with
bronze letters
Letter Height: **4" and 3"**

Font: **Book Antiqua Bold**