


- Robust Vine
- Ivory
- SW 7545 Pier

Qty: 1 (Double Sided)
 Sign Face Dimension: 34" x 47"
 Custom Routed and Dimensional 1.5" Thick HDU
 Structure Dimension: 72" x 80"
 4" x 4" Aluminum Posts
 Painted Brown w/50° Chamfers
 Custom Welded Steel Hanging Brackets and Frame

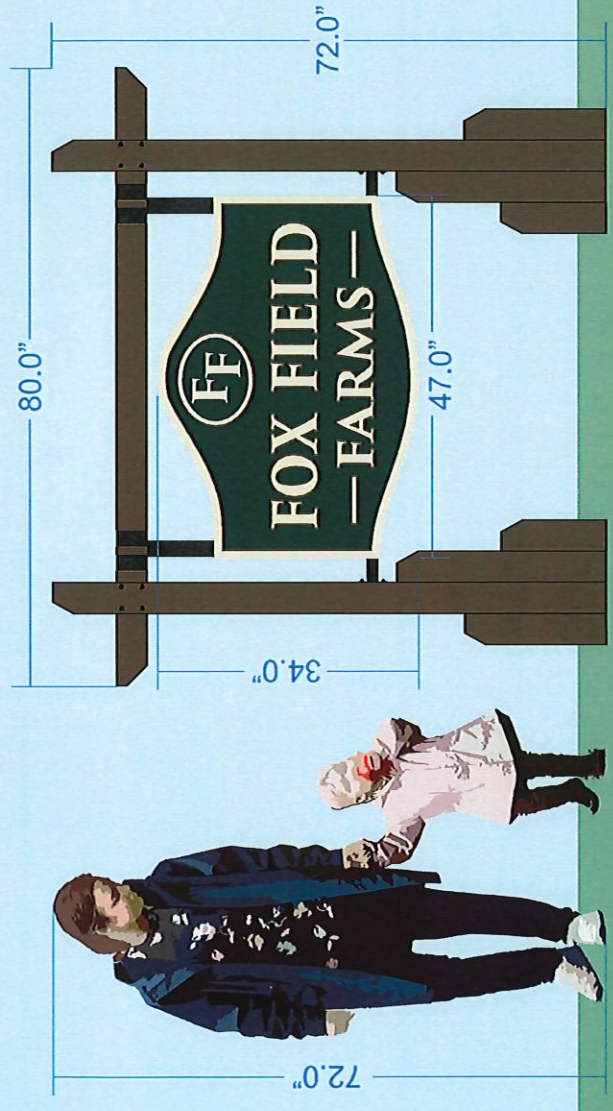

Example Of Dimensional Routing



BLASHFIELD
SIGN COMPANY, INC

303 Williams St., Fayetteville, NC 28301
 ph 910.485.7200
 www.bcsignage.com

Customer Advise:

Pick Up
 Installation Required
 Shipping Required

If the proof is approved, it **MUST** be signed, scanned and emailed back to us before we can begin production. This is policy with any job. If this cannot be done, please call our office to discuss an alternate method to get us the signed proof. **WE WILL NOT BEGIN ANY JOB WITHOUT PROPER APPROVAL.**

1/2" Scale Approved for Production with Changes, as noted Approved for Production, No Changes Rejected, Correct and Resubmit for Approval

Approval Signature: *Leigh W. Thompson* Date Last Revised: 8-19-24 Approval Date: 8-20-2024

File Name: RP Wellons Land & Dev - Leigh Thompson - Fox Field Farms Design - 8 Aug 2024 Job Number: 24236 REV 5 Designer: KP

This design is the property of Blashfield Sign Company, Inc. and remains our property until sign is purchased. Design may be purchased for a minimum sum of Two Hundred Fifty dollars (\$250.00) and a maximum of Ten Thousand dollars (\$10,000.00) depending on hours involved and is protected by U.S. copyright law. Any attempt to reproduce this design or use by others for any purpose, without written consent is subject to prosecution to the fullest extent allowed by law.