


# Church LED Sign+Light Box

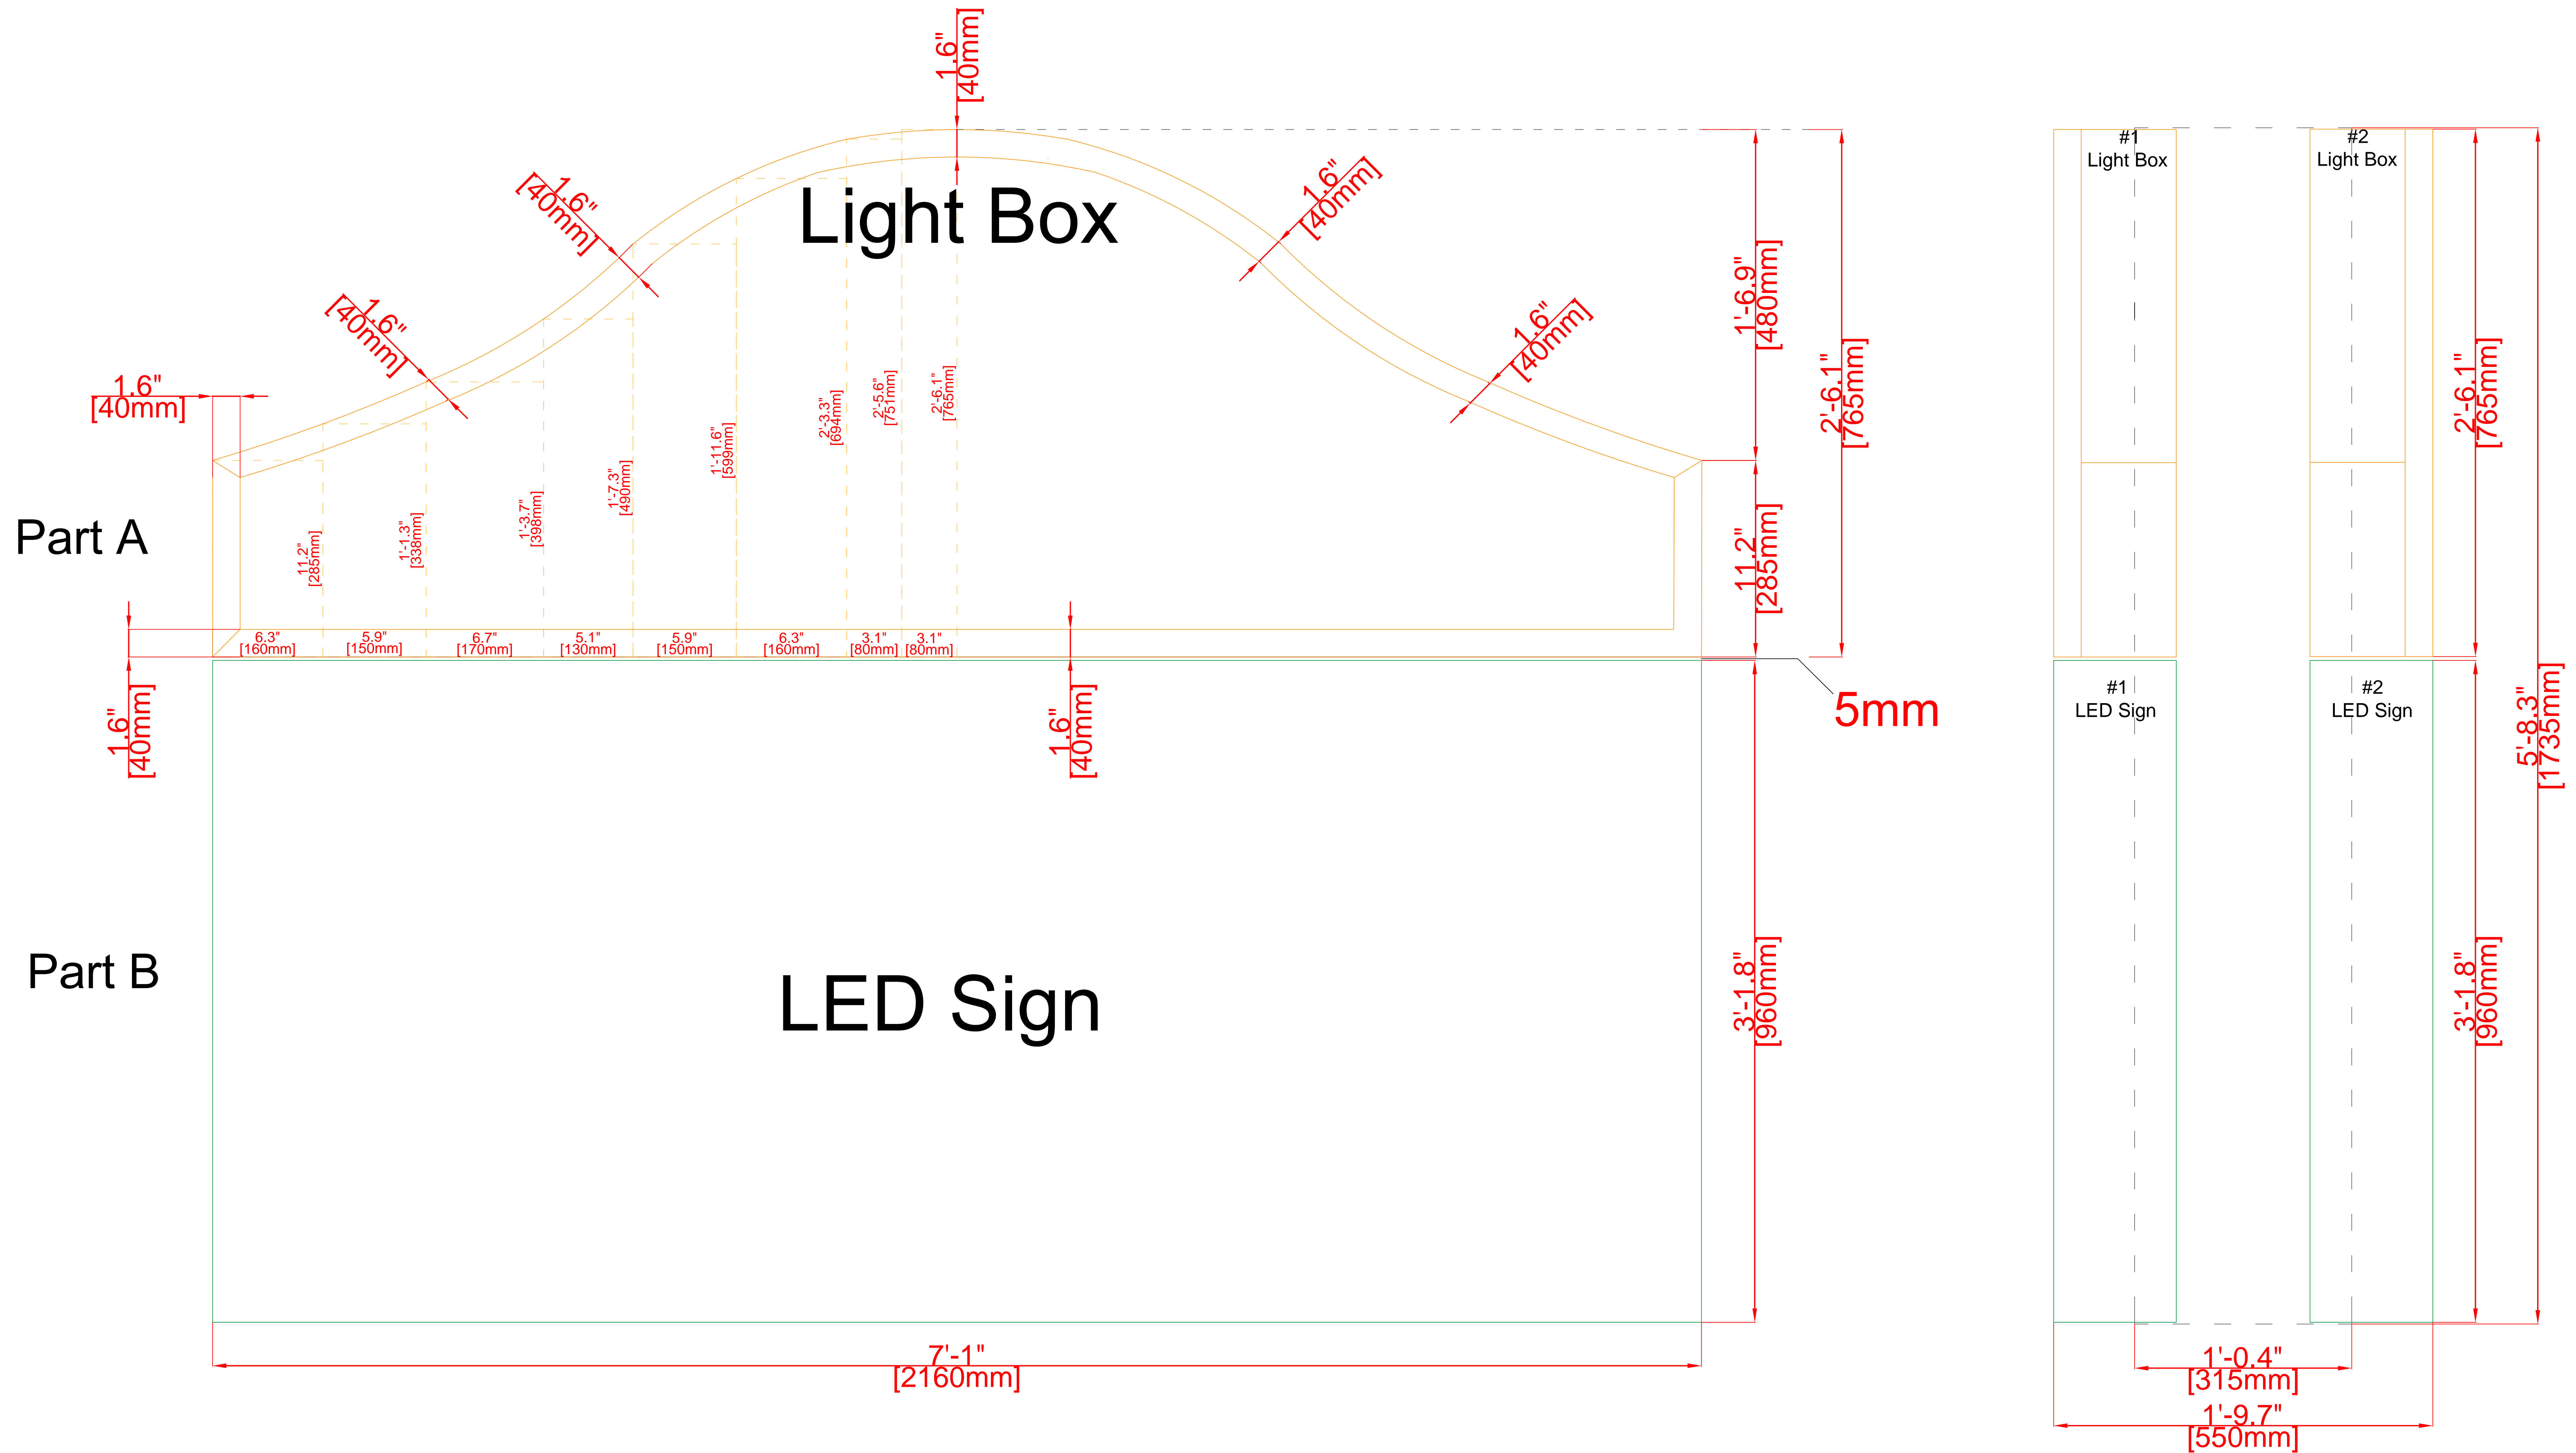

MODEL No.	
MATERIAL	
COLOUR	

TOLERANCE	± 0.2mm	HARDNESS	H pencil 45 ° detection no trace
BURR & FLASH	< 5%T (T=material thickness)	COATING	Outdoor paint (powder)
PROPORTION	1 : 1	ADHESION	1mm interval <30/100

Phone: (919) 557-1221  
www.grandwell.com

GRANDWELL INDUSTRIES INC.  
6109 NC-55 #134  
Fuquay Varina, NC 27526

© GRANDWELL INDUSTRIES INC. This drawing was created to assist you in visualizing our proposal. The original ideas herein are the property of GRANDWELL INDUSTRIES INC. can only be obtained through a written agreement with GRANDWELL INDUSTRIES INC.

Project: [Blank]

Customer name: [Blank]

Address: [Blank]

Opportunity No.: GW240530

Project: [Blank]

Sales Rep: [Blank]

Designer: Bright

Date / Rev.: [Blank]

Description: Outdoor LED

File No.: SF-1

Location: [Blank]

Sheet: 1/3








# Church Light Box

## Light Box\*2

### Part A

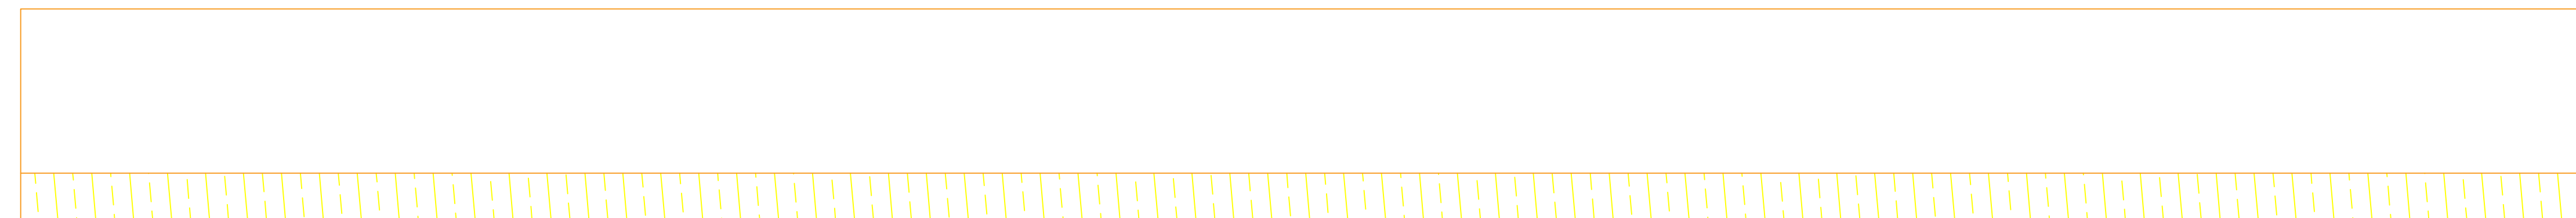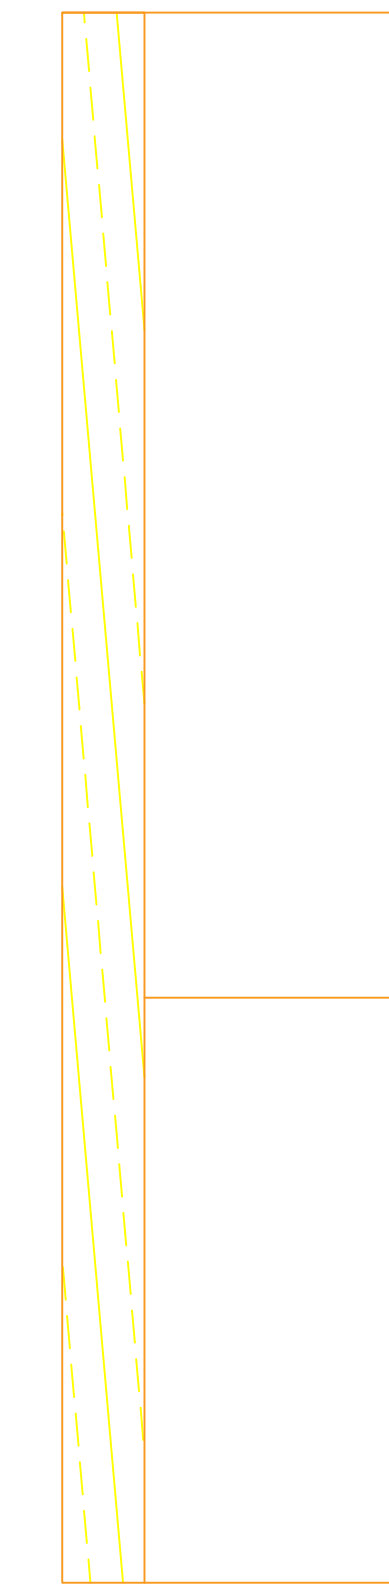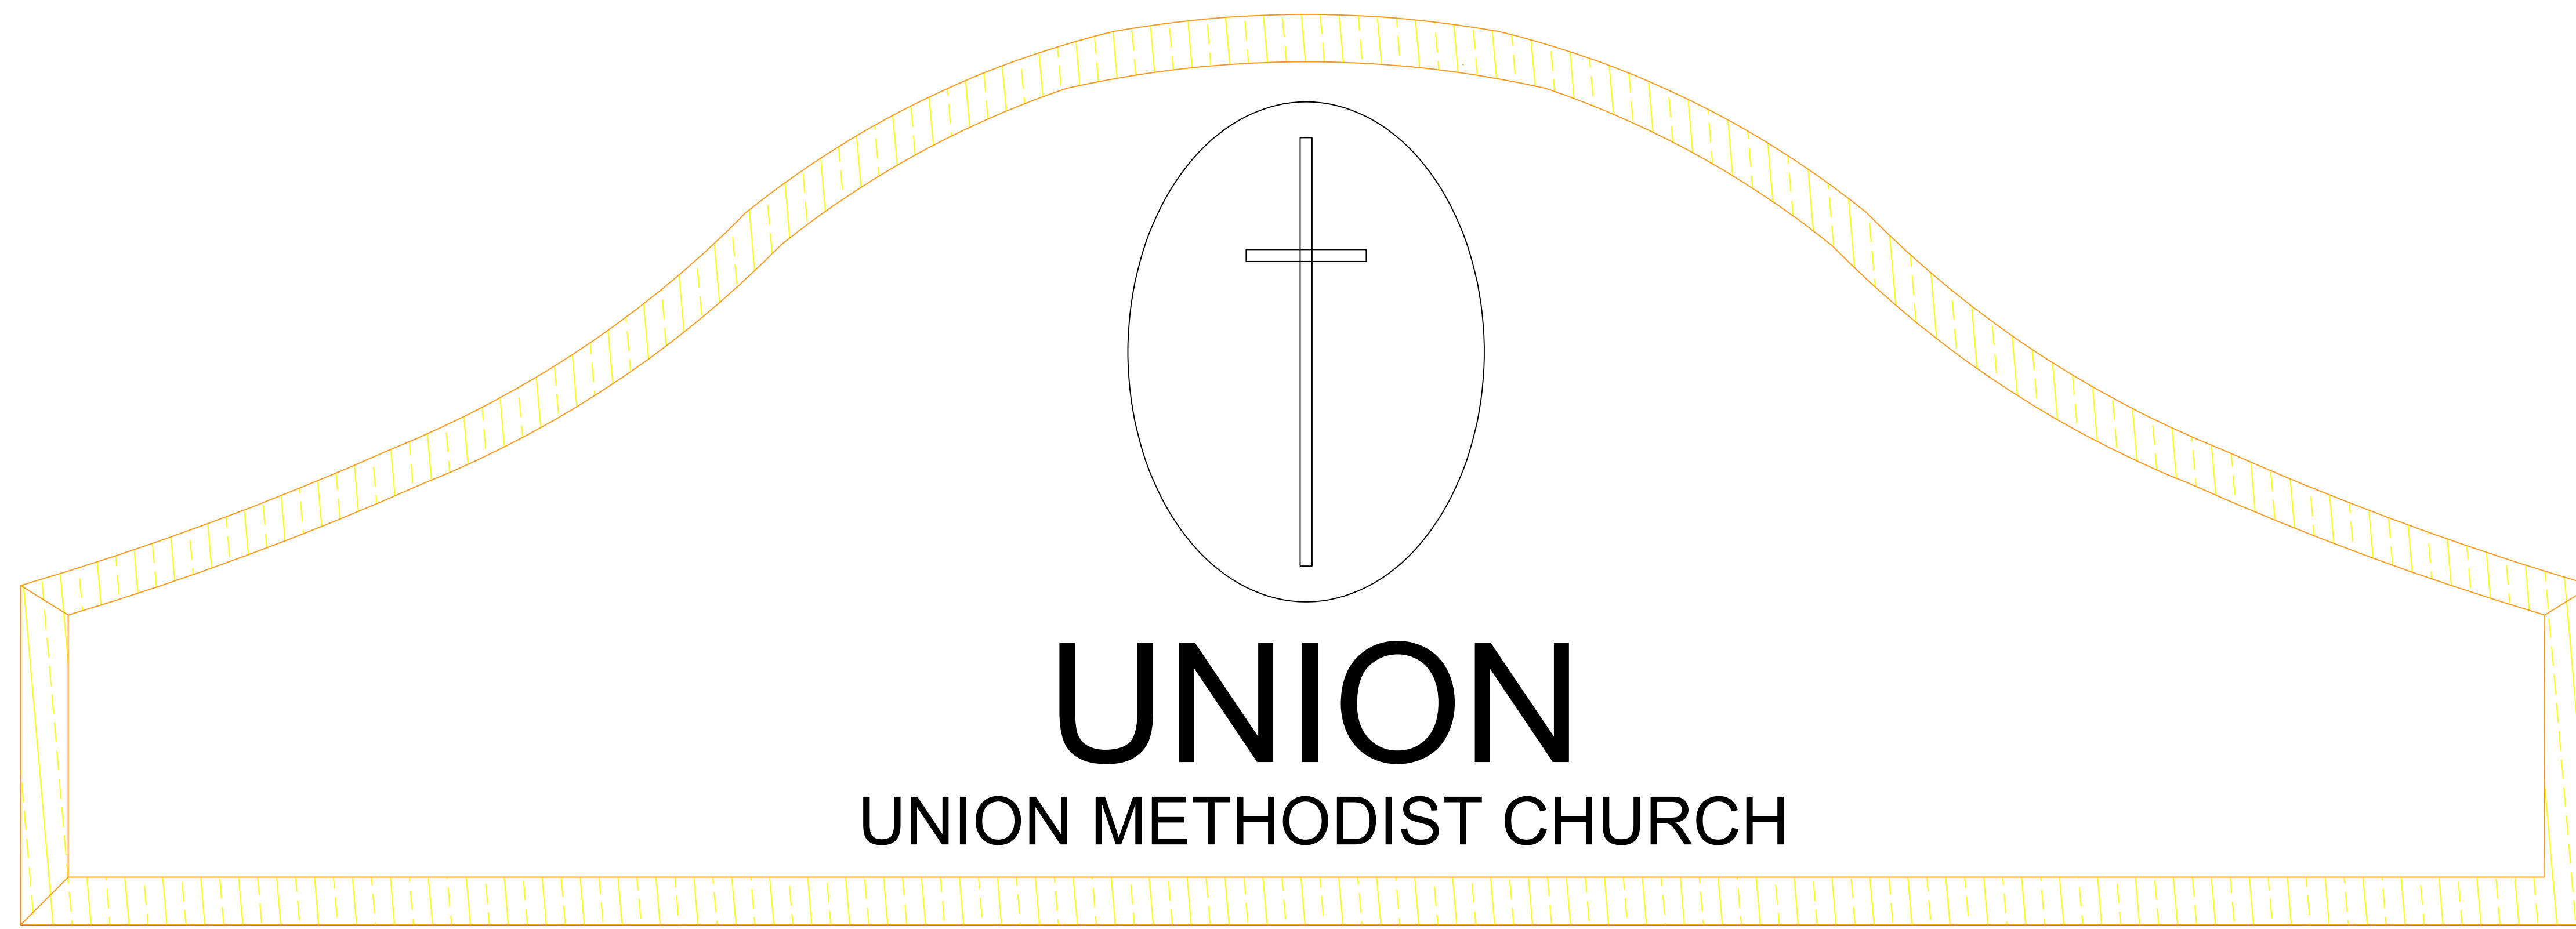

MODEL No.	
MATERIAL	
COLOUR	

TOLERANCE	± 0.2mm	HARDNESS	H pencil 45 ° detection no trace
BURR & FLASH	< 5%T (T=material thickness)	COATING	Outdoor paint (powder)
PROPORTION	1 : 1	ADHESION	1mm interval <30/100

**GRANDWELL**  
 SMART DISPLAY SOLUTIONS  
 6109 NC-55 #134 Fuquay Varina, NC 27526  
 Phone: (919) 557-1221  
 www.grandwell.com

© GRANDWELL INDUSTRIES INC. This drawing was created to assist you in visualizing our proposal. The original ideas herein are the property of GRANDWELL INDUSTRIES INC. can only be obtained through a written agreement with GRANDWELL INDUSTRIES INC.

Customer name:   
 Address:   
 Project:   
 Opportunity No.: **GW240530**   
 Project:   
 Sales Rep:   
 Designer:   
 Bright   
 Date / Rev.:   
 Description:   
 Outdoor LED   
 File No.:   
 SF-1   
 Location:   
 Sheet: **3/3**