


DETAIL FOR PIN - 0645-93-5727.000

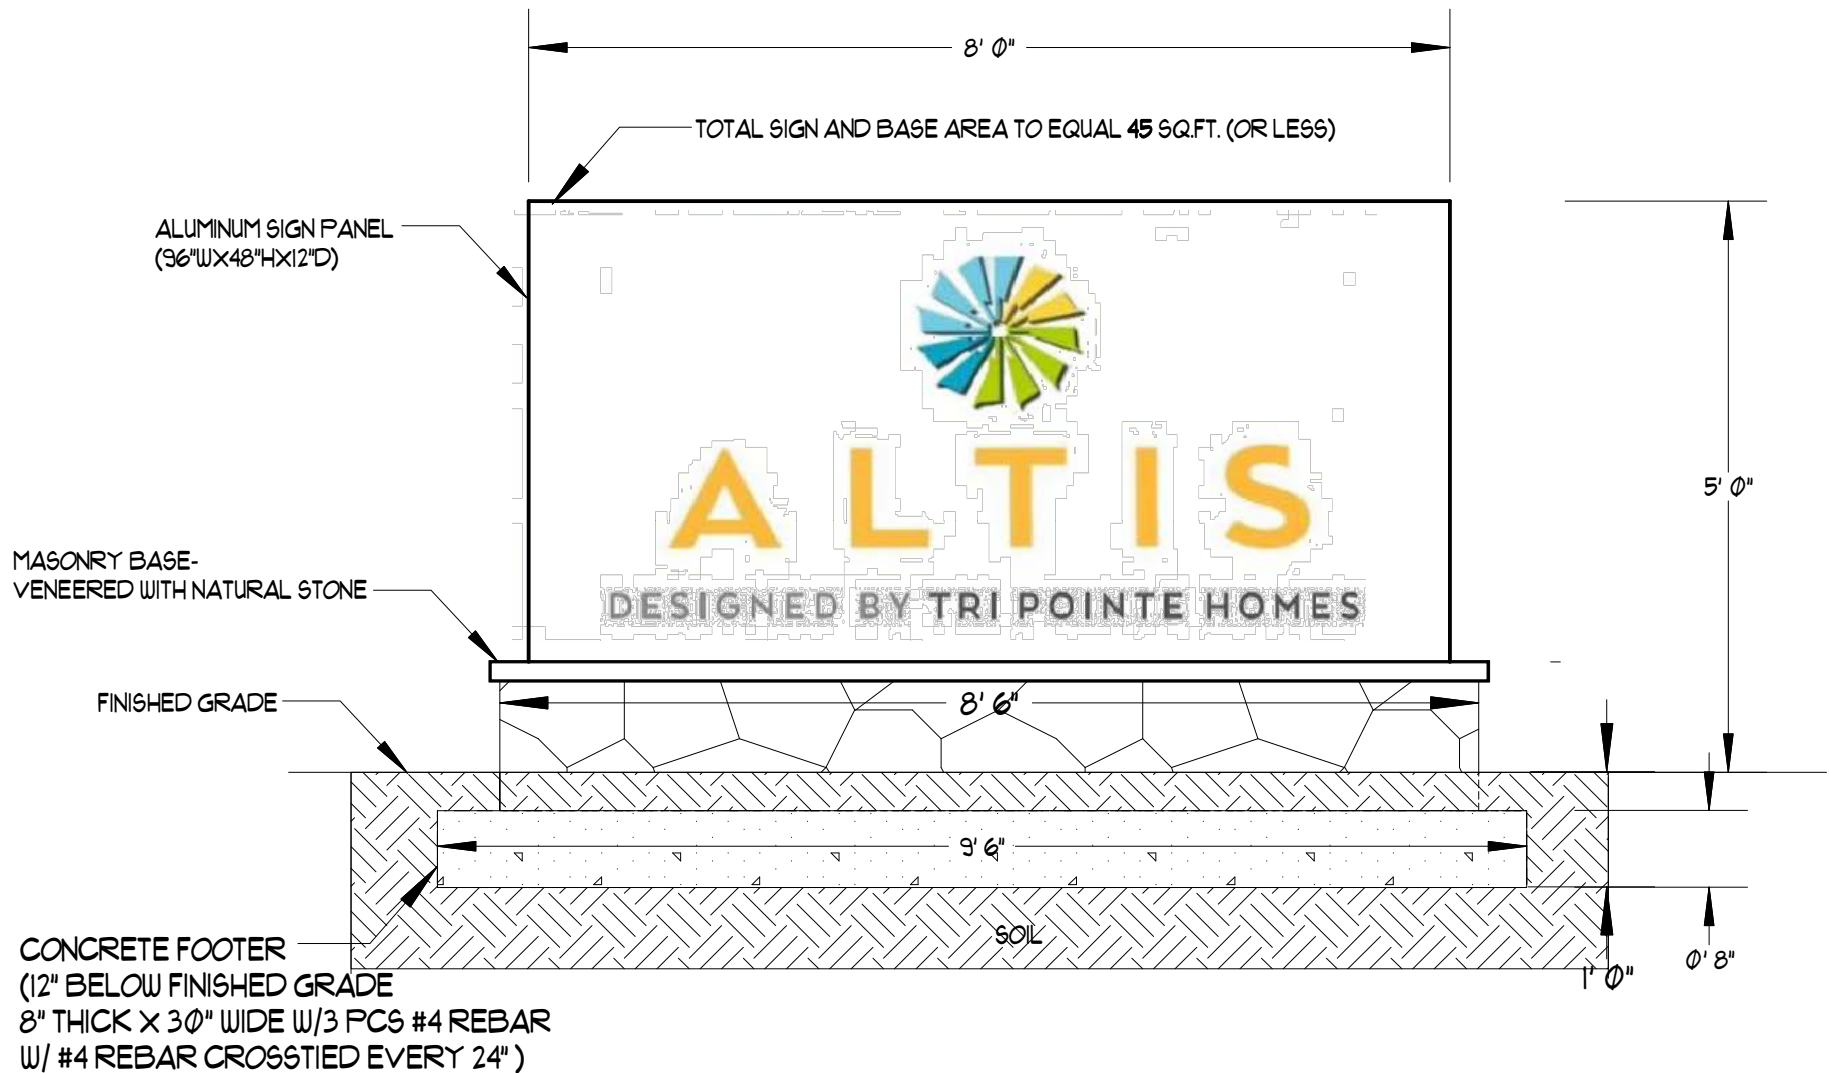

Revision #:	Scale:	Landscape Plan:	Landscape Design by: AV
Date: 10/14/2024	1:20	Altis at Serenity Sign Detail	Seneca Landscapes Inc.