


# Ground Signs: Monoliths

Scale: 1/4"=1'

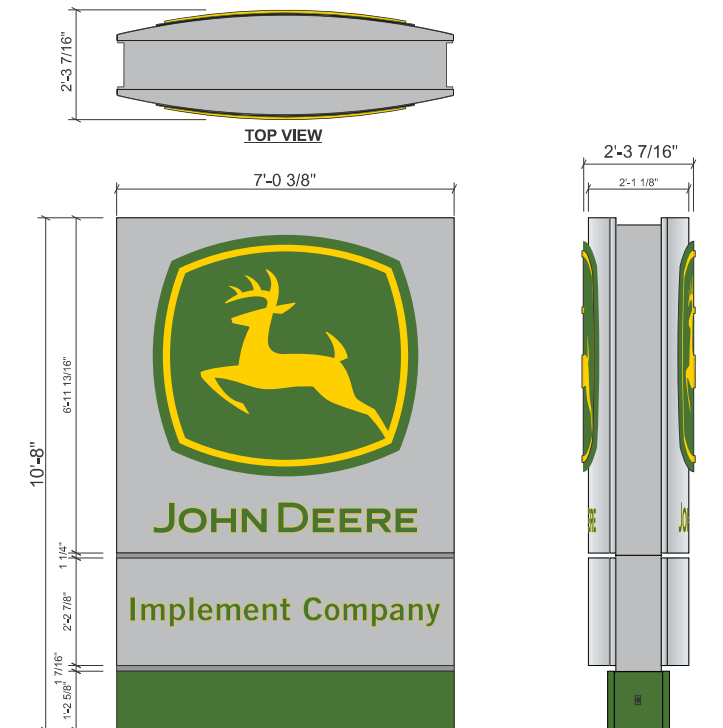

**11' High Monolith**  
75 Sq. Ft.

## Monolith Sign

Also referred to as a monument sign - usually a lower freestanding sign with a solid cabinet down to ground level. Usually clad at its base so as not to expose the internal support structure.

### Colors

- to match John Deere Green (PMS 364) ACM for Cladding
- 3M 3630-5849 Vinyl to match John Deere Green (PMS 364) for deer symbol
- to match Akzo Nobel Brushed Aluminum for sign faces and cabinets
- to match Yellow (PMS 109) for deer symbol and type
- Perforated Day/Night Green Vinyl (PMS 364) for type in illuminated sign panels

### Specifications

Aluminum cabinet frame and faces painted Akzo Nobel Brushed Aluminum  
Thermo-formed & embossed push-thru Logo  
Precision routed out copy  
4mm Green ACM