


Ground Signs: Monoliths

Scale: 1/4"=1'

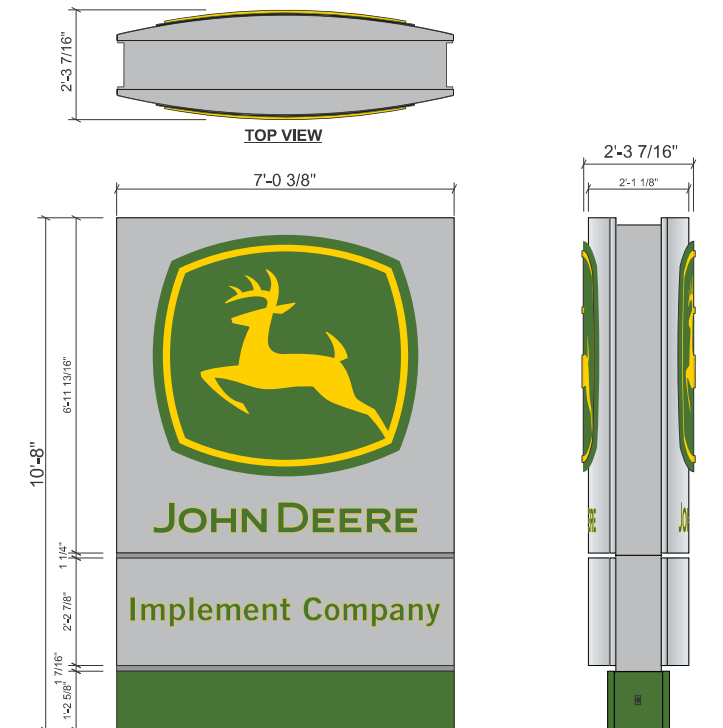

**10'8" High
Monolith**
75 Sq. Ft.

Monolith Sign

Also referred to as a monument sign - usually a lower freestanding sign with a solid cabinet down to ground level. Usually clad at its base so as not to expose the internal support structure.

Colors

- to match John Deere Green (PMS 364) ACM for Cladding
- 3M 3630-5849 Vinyl to match John Deere Green (PMS 364) for deer symbol
- to match Akzo Nobel Brushed Aluminum for sign faces and cabinets
- to match Yellow (PMS 109) for deer symbol and type
- Perforated Day/Night Green Vinyl (PMS 364) for type in illuminated sign panels

Specifications

Aluminum cabinet frame and faces painted Akzo Nobel Brushed Aluminum
Thermo-formed & embossed push-thru Logo
Precision routed out copy
4mm Green ACM