

Vinyl

- 3M Scotchcal - Infinity Blue 3630-187
- 3M Scotchcal - Process Blue 3630-337
- 3M Scotchcal - Lime Green 3630-136

Paint

- Pantone 540
- Pantone 640
- Pantone 361
- Raceway: SW 909085 Touch of Sand


Qty: 2 Sets

Flushed Mounted Logo and
Raceway Mounted Lighted 7.5" Tall Channel Letters
w/ Long Life LED Modules and Low Voltage Power Supplies

Overall: 52.223" x 105"

(1) Set Mounted to Front of Building

(1) Set Mounted to Back of Building

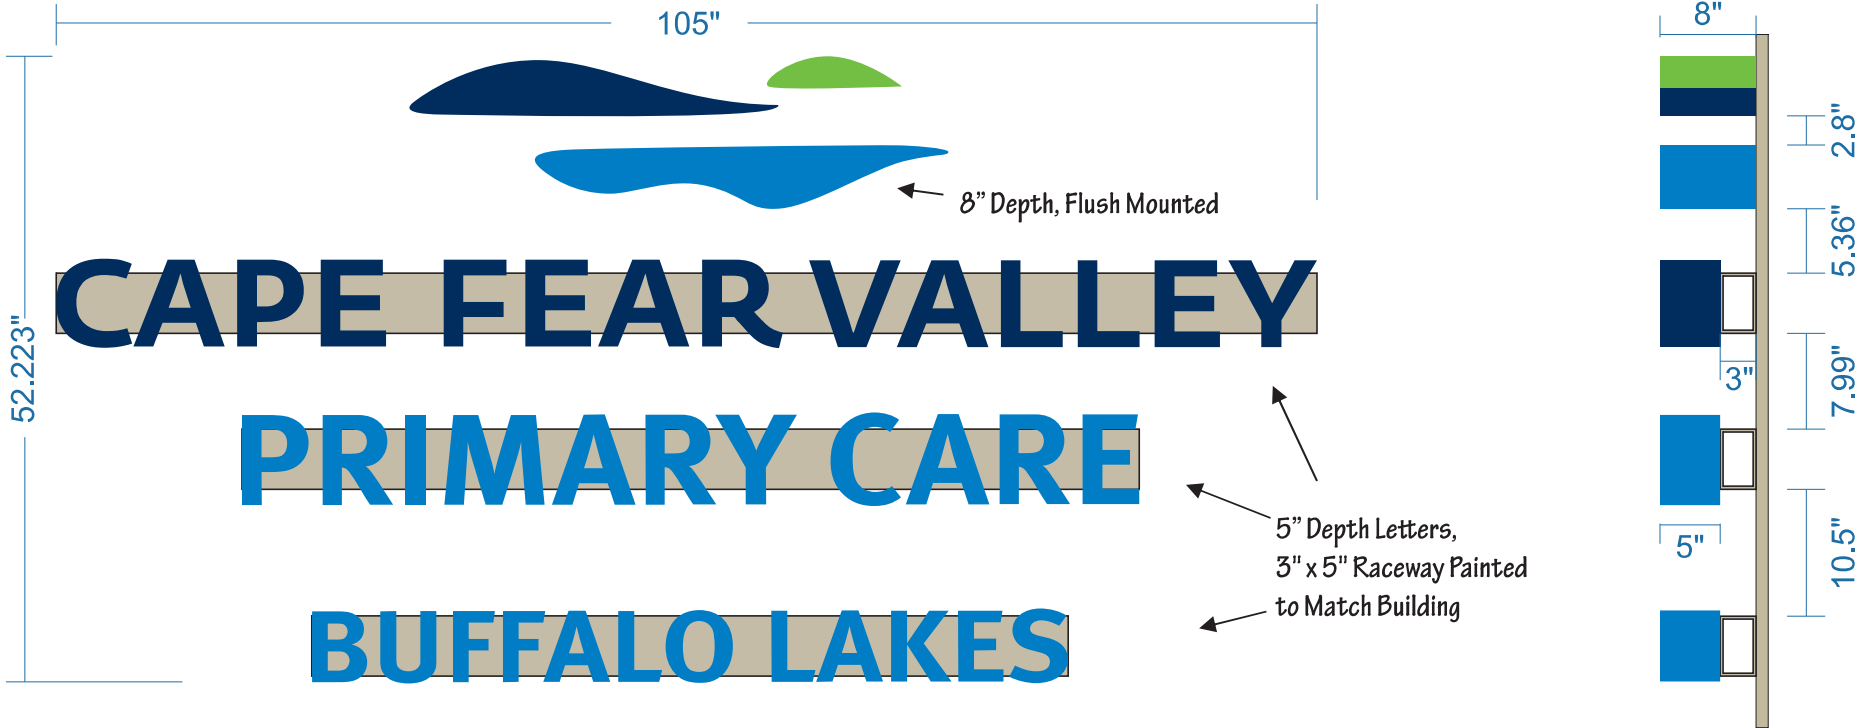

**BLASHFIELD
SIGN COMPANY, INC**

303 Williams St., Fayetteville, NC 28301
ph 910.485.7200
www.bcsignage.com





Customer Advise:

- Pick Up
- Installation Required
- Shipping Required

If the proof is approved, it **MUST** be signed, scanned and emailed back to us before we can begin production. This is policy with any job. If this cannot be done, please call our office to discuss an alternate method to get us the signed proof.
WE WILL NOT BEGIN ANY JOB WITHOUT PROPER APPROVAL.

3/4" Scale	<input type="checkbox"/> Approved for Production with Changes, as noted	<input type="checkbox"/> Approved for Production, No Changes	<input type="checkbox"/> Rejected, Correct and Resubmit for Approval
Approval Signature:	Start Date: 1/24/23	Date Last Revised: 9/24/24	Approval Date:
File Name: CFVH - Colby Warren & Jason Brady - Sign Pkg - 1 - 23	Job Number: 23033	Designer: <i>GW</i>	

This design is the property of Blashfield Sign Company, Inc. and remains our property until sign is purchased. Design may be purchased for a minimum sum of Two Hundred Fifty dollars (\$250.00) and a maximum of Ten Thousand dollars (\$10,000.00) depending on hours involved and is protected by U.S. copyright law. Any attempt to reproduce this design or use by others for any purpose, without written consent is subject to prosecution to the fullest extent allowed by law.

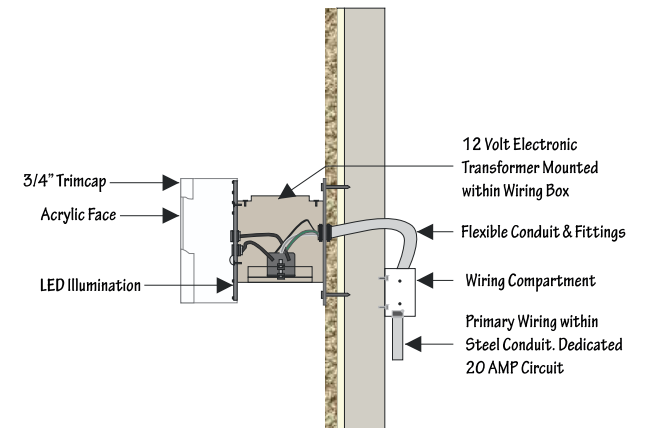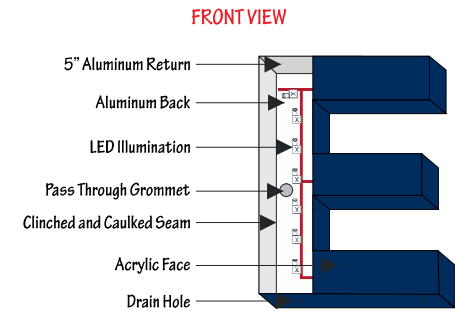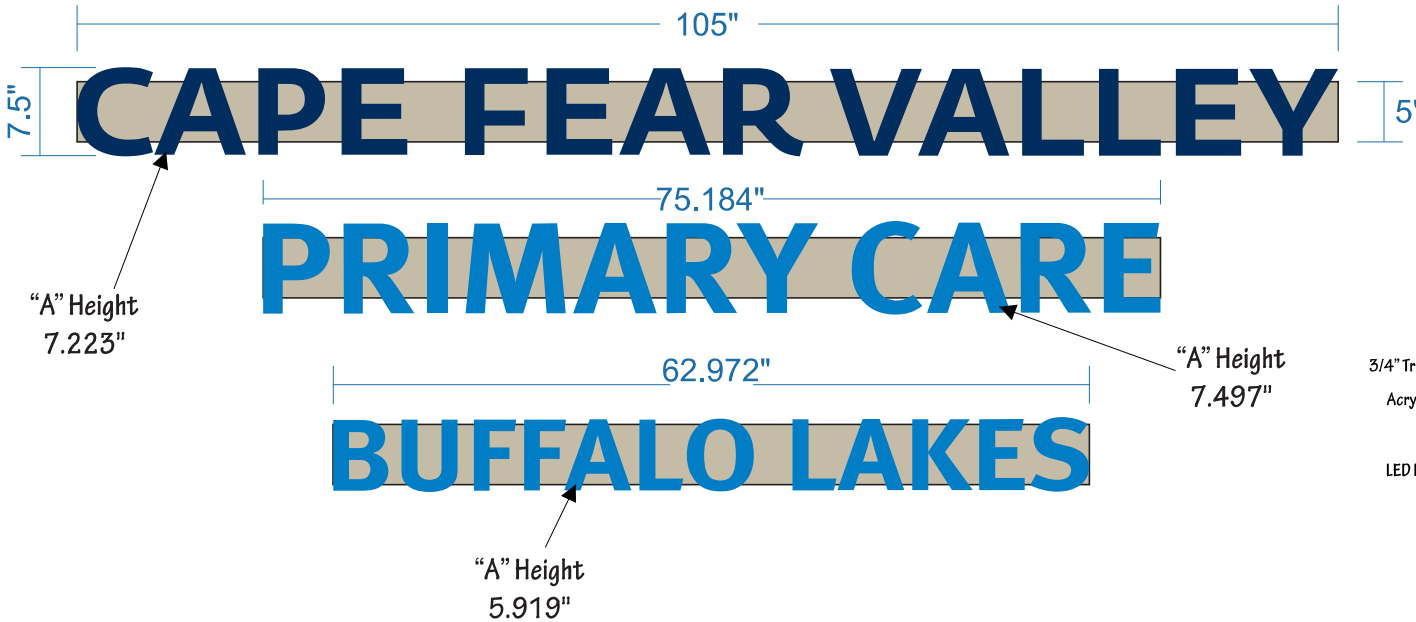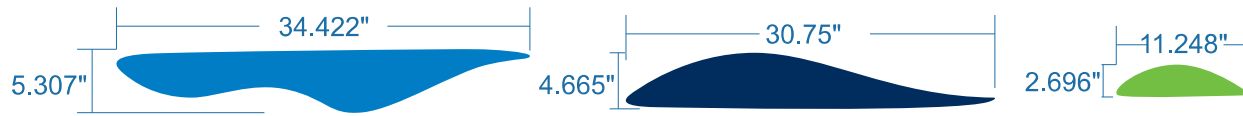

SIDE VIEW RACEWAY MOUNT



BLASHFIELD
SIGN COMPANY, INC

303 Williams St., Fayetteville, NC 28301
ph 910.485.7200
www.bcsignage.com

Customer Advise:

- Pick Up
- Installation Required
- Shipping Required

If the proof is approved, it **MUST** be signed, scanned and emailed back to us before we can begin production. This is policy with any job. If this cannot be done, please call our office to discuss an alternate method to get us the signed proof.
WE WILL NOT BEGIN ANY JOB WITHOUT PROPER APPROVAL.

3/4" Scale	<input type="checkbox"/> Approved for Production with Changes, as noted	<input type="checkbox"/> Approved for Production, No Changes	<input type="checkbox"/> Rejected, Correct and Resubmit for Approval
Approval Signature:		Start Date: 1/24/23	Date Last Revised: 9/24/24
File Name: CFVH - Colby Warren & Jason Brady - Sign Pkg - 1 - 23		Job Number: 23033	Approval Date:
			Designer: <i>GW</i>

This design is the property of Blashfield Sign Company, Inc. and remains our property until sign is purchased. Design may be purchased for a minimum sum of Two Hundred Fifty dollars (\$250.00) and a maximum of Ten Thousand dollars (\$10,000.00) depending on hours involved and is protected by U.S. copyright law. Any attempt to reproduce this design or use by others for any purpose, without written consent is subject to prosecution to the fullest extent allowed by law.