


ELECTRICAL NOTES	
1.	All materials and fasteners meet 3004.4 and approved.
2.	All electrical components are UL listed, labeled and approved.
3.	Sign grounded according to NEC 600.7
4.	Signs manufactured and listed NEC 600.3 and marked per NEC 600.4.
5.	All branch circuits per NEC 660, 501.1 or (B).2.
6.	All signs controlled by photocell or time clock per NEC 13-4.15, (A)(3), 1.4.
7.	One use ble 20 amp disconnect per sign per circuit per NEC 690.61(d), 1.

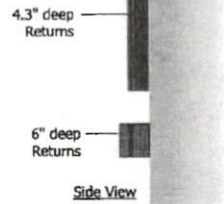

S01 Scale: 1/2" = 1'-0"

SCOPE OF WORK:

Manufacture and install set of internally illuminated (face lit) channel letters and S/F Blue Cabinet. Letters & Blue Cabinet are flush mounted to fascia.

SQUARE FOOTAGE:

Illuminated sign allowed 2 x wall length - but **NTE: 50.00 Sq Ft**
 Non illuminated sign allowed 2 x wall length - but **NTE: 100.00 Sq Ft**

PROPOSED:

"HARBOR".....	24" x 112.67" = 18.77 sq ft
"FREIGHT".....	24" x 114.00" = 19.00 sq ft
"Blue Cabinet".....	7" x 236" = 11.47 sq ft
TOTAL.....	49.24 sq ft

DESCRIPTION:

- Individual formed letters with pre-finished aluminum returns.
- Acrylic letter faces are secured with 1" Jewelite trimcap.
- Channel Letter are flush mounted fascia with internal illumination by LEDs.

LETTER COLOR SCHEDULE:

- Formed aluminum returns Satin Black (outside)/ White (inside)
- 7328 Optics LD white acrylic
- 1" Black Jewelite
- LED modules - white

DESCRIPTION:

- Blue Cabinet is aluminum extrusion with painted finish.
- (2) cabinets are butted end to end with flex faces & surface applied vinyl overlay.
- Faces have bleed face tension frame.
- Cabinets are flush mounted to fascia with internal illumination by LEDs.

BLUE COLOR SCHEDULE:

- Extruded Cabinet Painted Akzo Nobel 480-C-5 Blue (satin)
- 3M Panagraphics III Flex Face - White with Bleed Face Tension Frame
- 3M 3630-97 Bristol Blue
- LED modules - White



North Elevation - Scale: 3/32" = 1'-0"



National Headquarters: 1077 West Blue Heron Blvd.
 West Palm Beach, Florida 33404
 800.772.7932
 www.atlasbtw.com

Revisions:		
05/03/2015 update elev	1	
	2	
	3	
	4	
	5	

S01

PM Jody K. Address 46 Shrijji Lane
 Drawn By: JS City State: Erwin NC 28339
 Date: 04/24/2024 Drawing Number 185366-S01