

INSTALLER TO PROVIDE COMPLETION PHOTOS OF MOUNTING/CONNECTION POINTS, WIRE ROUTING, OVERALL ELEVATION, AND SEALED PENETRATIONS.

THIS SIGN IS INTENDED TO BE INSTALLED IN ACCORDANCE WITH THE REQUIREMENTS OF ARTICLE 600 OF THE NATIONAL ELECTRIC CODE AND/OR OTHER APPLICABLE LOCAL CODES.THIS INCLUDES PROPER GROUNDING AND BONDING OF THE SIGN AND INSTALLING DISCONNECT SWITCHES IF NOT FACTORY INSTALLED ON THE SIGN.


SIGN ASSEMBLY IS INTENDED FOR OUTDOOR WET LOCATION.

INSTALLER TO BE SURE SIGNS ARE PROPERLY INSTALLED, CONNECTED AND GROUNDED.

THIS DRAWING IS TO BE USED FOR INSTALLATION PURPOSES ONLY, NOT TO BE USED FOR MANUFACTURING.

SIGN SPECIFICATIONS DIMENSIONS: 25 7/8" X 163 1/2" APPROX. WEIGHT: TO BE DETERMINED BY INSTALLER PRIOR POWER SUPPLY: (2) LED 60W 12V INPUT 1.10 AMPS EACH TOTAL LOAD: 1.10 AMPS @ 100-277 V USE (1) 20 AMP CIRCUIT

- INSTALLATION INSTRUCTIONS
  1. OPEN PACKAGING CAREFULLY AND INSPECT FOR
- 2. DETERMINE RACEWAY LOCATION AND TAPE UP THE TEMPLATE (IF PROVIDED) ON THE SURFACE TO WHICH IT WILL BE INSTALLED, RECEIVE CONFIRMATION FROM THE
- LAYOUT AND PRE-DRILL ALL MOUNTING AND ELECTRICAL HOLES REQUIRED FOR MOUNTING THE RACEWAY.
- FILL ALL HOLES WITH SILICONE PRIOR TO MOUNTING THE RACEWAY.
- ATTACH THE HORIZONTAL BLOCKING BEHIND WALL FRAMING SO ALL CONNECTION POINTS HAVE SUPPORT (IF REQUIRED).
- ALIGN RACEWAY TO MATCHING PRE-DRILLED HOLES WHILE INSERTING FASTENERS THROUGH RACEWAY, WALL AND BLOCKING. FASTEN WITH HARDWARE. USE PVC SLEEVES TO PROTECT BUILDING FINISH IF NECESSARY.
- MAKE ELECTRICAL CONNECTIONS TO REMOTE POWER SUPPLY/PRIMARY WIRING THROUGH DRILLED ELECTRICAL
- TEST THE SIGN FOR PROPER FUNCTION AND LIGHTING.
- PERFORM TOUCH-UP AS REQUIRED.
- CLEAN INSTALLATION WORK SITE OF ALL EXCESS MATERIALS AND DEBRIS. DO NOT DISCARD ANY MATERIAL OR DEBRIS INTO ON SITE DUMPSTERS.

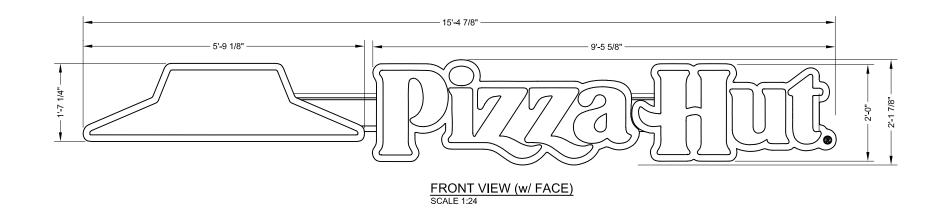

1	
	EVER DITE 1949 SO. 110TH ST. P.O. BOX 20020 GREENFIELD, WI 53220 114-529-3500

INSTALLATION	
DRAWING	L
THESE DRAWINGS ARE THE EXCLUSIVE PROPERTY OF EVERBRITE, LLC. USE OF,	ŀ
OR DUPLICATION IN ANY MANNER WITH-	L
OUT EXPRESS WRITTEN PERMISSION OF	L
EVERBRITE, LLC. IS PROHIBITED.	П

								_
						DRAWN BY	TECHNO-USK	Ş
							I LOTINO-03K	
						DATE	00/00/04	1
_							06/30/21	
						CHECKED BY	CJB	1
,							CJB	
=	Α	06/30/21	TECHNO-USK	CJB	RELEASED FOR INSTALLATION	DATE	06/30/21	3
	REV	DATE	BY	CHK	DESCRIPTION		00/00/21	

PH31150 3150 E HWY 34 SUITE 210 NEWNAN, GA 30265 SCALE AS SHOWN


SHEET 1 OF 2

PIZZA HUT LTR,PH IHC24 WM W/ RACEWAY

PROJECT NO. 450023

IN450023A

Α

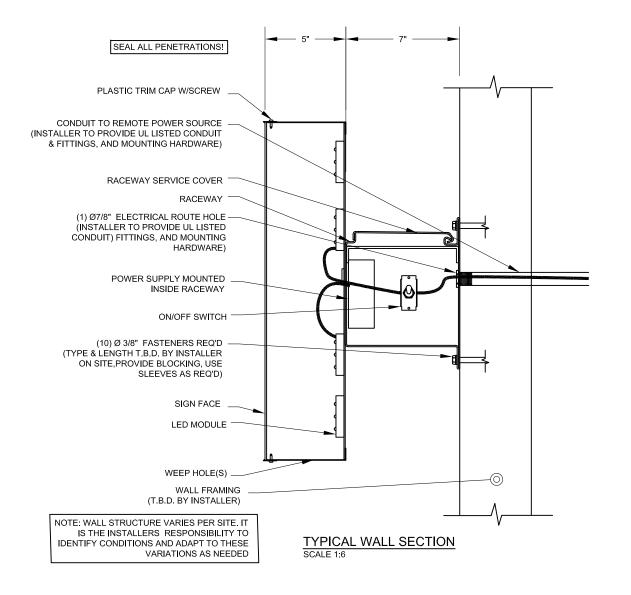

3/8" DIAMETER FASTENER CHART					
WALL CONSTRUCTION	FASTENER	COMMENTS	EXAMPLE		
MINIMUM 5/8" PLYWOOD	THRU BOLT WITH ANGLE OR UNISTRUT ACROSS STUDS	USE APA ENGINEERED WOOD ASSOCIATION FASTENER LOADS FOR PLYWOOD - BOLTS			
WALL CONSTRUCTION	LIBERTY TOGGLE BOLT	OFF LABEL USE, USE APA ENGINEERED WOOD ASSOCIATION FASTENER LOADS FOR PLYWOOD - BOLTS			
WOOD BLOCKING ATTACHED TO STUDS	LAG BOLTS (3" EMBEDMENT INTO BLOCKING)	STEEP REDUCTION FOR COMBINED WITHDRAWL AND LATERAL LOADS			
BRICK, CONCRETE	SLEEVE FASTENER (1 1/2" MINIMUM EMBEDMENT)	SEE HILTI TECHNICAL GUIDE			
BLOCK, SOLID CONCRETE	HILTI HIT HY 20 OR EQUAL	SEE HILTI TECHNICAL GUIDE			

NOTE: ALL FASTENERS TO BE THRU BOLTS IF POSSIBLE, USE ALTERNATE FASTENERS PER WALL TYPE SHOWN ABOVE IF THRU BOLTING IS NOT POSSIBLE. ALL FASTENERS ARE TO BE CHOSEN AND PLACED IN ACCORDANCE WITH THE MANUFACTURER'S INSTALLATION INSTRUCTIONS.

<b>Everbrite</b>
4949 SO. 110TH ST. P.O. BOX 20020 GREENFIELD, WI 53220 414-529-3500

INSTALLATION		
DRAWING		
IESE DRAWINGS ARE THE EXCLUSIVE OPERTY OF EVERBRITE, LLC. USE OF,		

DRAWING					
THESE DRAWINGS ARE THE EXCLUSIVE					
PROPERTY OF EVERBRITE, LLC, USE OF.					
OR DUPLICATION IN ANY MANNER WITH-					
OUT EXPRESS WRITTEN PERMISSION OF	Α	06/30/21	TECHNO-USK	CJB	RELEASED FOR
EVERBRITE, LLC. IS PROHIBITED.	REV	DATE	BY	CHK	DESCRIPTION

				DRAWN BY	TECHNO-USK
				DATE	06/30/21
					00/30/21
				CHECKED BY	CJB
					СЭБ
06/30/21	TECHNO-USK	CJB	RELEASED FOR INSTALLATION	DATE	06/30/21
DATE	BV	CHK	DESCRIPTION		00/00/21

SHE				
PH31150				
3150 E HWY 34 SUITE 210				
NEWNAN, GA 30265				
SCALE AS SHOWN SHEET 2 OF 2				

PIZZA HUT	PIZZA HUT				
LTR,PH IHC2	4 WM W/ RACEWAY				
PROJECT NO.	DRAWING NO.				

450023 IN450023A