

Planning Services Sign Permit Review Form

Date of Submittal	Application Number	Applicant	Landowner
6/10/2025	SIGN2506-0006	Lauretano Sign Group	Jackson Family Enterprises

Contact Person	Contact Number
Alyson Ibbotson	860-940-6462
Sign Location	PIN Number
130 Brandywood Ct.	9584-97-8509.000

Proposed Sign			
Type	Dimensions	Location / Setbacks	Illumination
<input checked="" type="checkbox"/> Wall <input type="checkbox"/> Ground <input type="checkbox"/> Monument <input type="checkbox"/> Directory <input type="checkbox"/> Outdoor Advertising	Length 13' 2.5" 3' 11.75" Width 2' 11.63" 5" Height N/A Total Sq. Ft. 39.21 Side 19.90 Front	Front Wall Side Wall Side Wall	<input type="checkbox"/> None <input type="checkbox"/> External <input checked="" type="checkbox"/> Internal <input type="checkbox"/> Electronic Message
Total Length of Wall	Side Front	Total Size of Project / Parcel	<input type="checkbox"/> Less Than 1 Acre <input checked="" type="checkbox"/> Greater Than 1 Acre
Total Sq. Ft. Electronic Message Display	N/A	Pole Style Ground Sign Encasement	Material N/A Width N/A

Current Signage			
Current Wall Signs	Current Ground Signs	Distance Between Signs On Property	Distance Between Outdoor Advertising Signs
3	N/A	N/A	N/A

Reviewed By:	Date of Review	Review Results
Randy Baker	6/13/2025	<input checked="" type="checkbox"/> Approved <input type="checkbox"/> Denied


Comments	
----------	--



Reference Rendering

Planning Services

Sign Permit Review Form

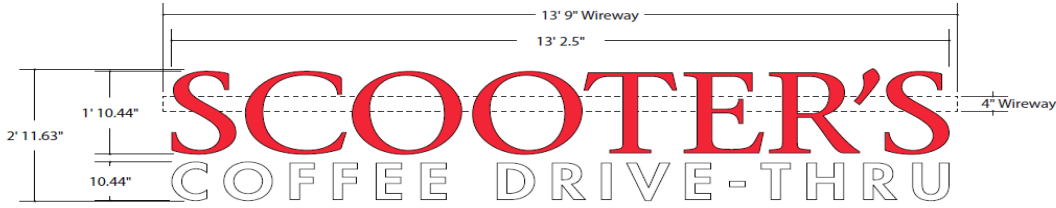

Scale: 1/2" = 1'

MATERIALS


3" Deep Channel Letters
0.063" Thk. Aluminum CAD-CUT Backs.
0.040" Thk. Aluminum Returns
1" Jewelite Trim
3/16" Thk. Acrylic Faces
Translucent, 1st Surface PSV
LED Illumination & Class II Power Supply
0.063" Thk. Aluminum Folded Wireway

COLORS

Black Jewelite Trim
Aluminum Returns Painted Black, Satin Finish.
Translucent White Acrylic
Translucent PSV to match Tomato Red (230-43), PMS 1788C.
Red LEDs (SCOOTER'S)
White LEDs (COFFEE DRIVE-THRU)

NOTES


Wireway located on back of Parapet Wall.
"Coffee Drive-Thru" appears to be below Parapet.

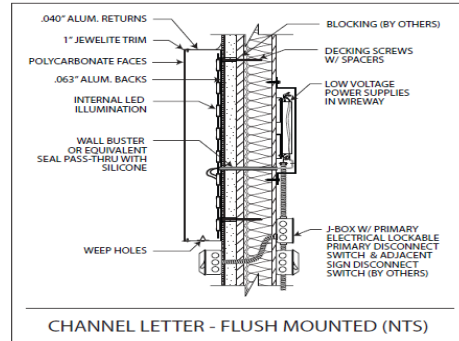

CHANNEL LETTER - FLUSH MOUNTED (NTS)

PROCEED TO PRODUCTION		Print 6919JK-5 ES# 52933	Date 6/13/25 Line 1	Installation Method
AUTHORIZED SIGNATURE		6 = Critical Dimension for Internal Quality Control		UL FILE NO. E70436
DATE		Amps		Volts
3 of 4		This drawing contains original elements created by Lauretano Sign Group, Inc. It is intended for review and approval purposes only, and is not to be reproduced, copied, transmitted by electronic media, or exhibited in any fashion to anyone outside your organization without the expressed written consent of Lauretano Sign Group, Inc.		

LAURETANO
SIGN GROUP
1 Tremco Drive, Terryville, CT 06786 • Phone: 860.582.0233
signs@lauretano.com www.lauretano.com

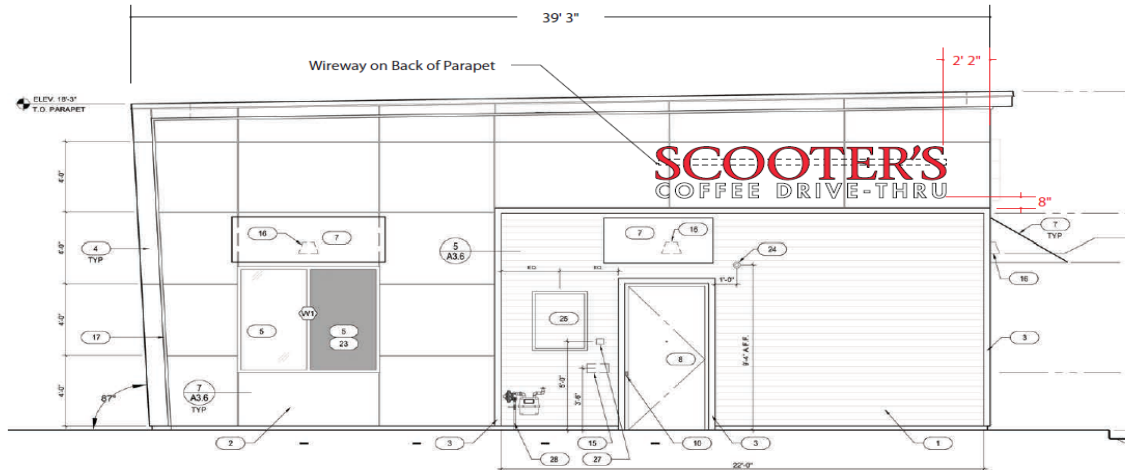


East Elevation
Scale: 3/16" = 1'

PROCEED TO PRODUCTION		Print 6919JK-5 ES# 52933	Date 6/13/25 Line 1	Installation Method
AUTHORIZED SIGNATURE		6 = Critical Dimension for Internal Quality Control		UL FILE NO. E70436
DATE		Amps		Volts
2 of 4		This drawing contains original elements created by Lauretano Sign Group, Inc. It is intended for review and approval purposes only, and is not to be reproduced, copied, transmitted by electronic media, or exhibited in any fashion to anyone outside your organization without the expressed written consent of Lauretano Sign Group, Inc.		

LAURETANO
SIGN GROUP
1 Tremco Drive, Terryville, CT 06786 • Phone: 860.582.0233
signs@lauretano.com www.lauretano.com

Planning Services

Sign Permit Review Form

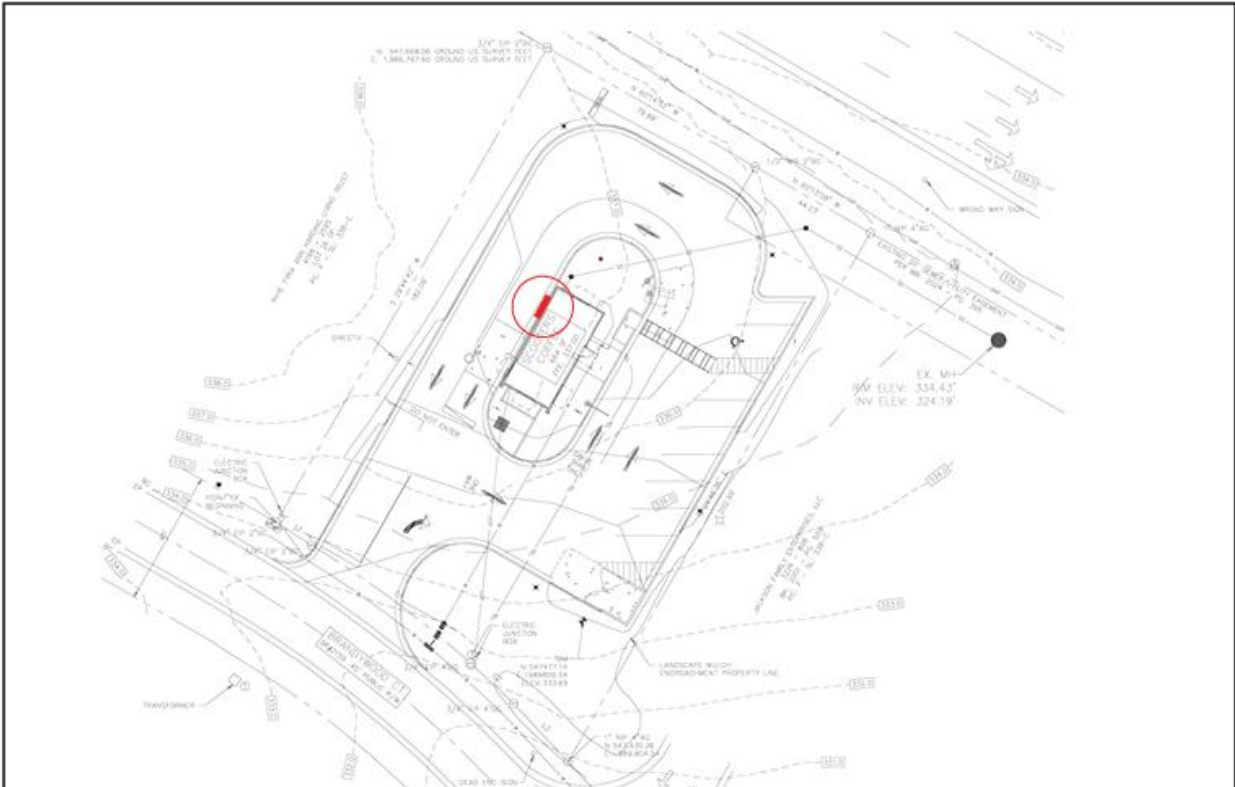

Site Plan (NTS)

PROCEED TO PRODUCTION		Print 7559MC-2	Date 5/14/25	Installation Method	
AUTHORIZED SIGNATURE		ES# 52933	Line 1		
DATE		UL FILE NO. E70436	Amps		Volts
4 of 4					

This drawing contains original elements created by Lauretano Sign Group, Inc., is property of Lauretano Sign Group, Inc. and is subject to all applicable copyright laws. This drawing may not be used in any way until full payment is received by Lauretano Sign Group, Inc. It is intended for review and approval purposes only, and is not to be reproduced, copied, transmitted by electronic media, or exhibited in any fashion to anyone outside your organization without the expressed written consent of Lauretano Sign Group, Inc.

LAURETANO SIGN GROUP
1 Brenco Drive, Terryville, CT 06786 • Phone: 860.582.0233
sign@lauretano.com www.lauretano.com

Planning Services

Sign Permit Review Form

NORTH ELEVATION
Scale: 1/4" = 1'

PROCEED TO PRODUCTION

Print	6920MC-2	Date	3/14/25	Installation Method	
ES#	52933	Line	2		
6 = Critical Dimension for Internal Quality Control		UL FILE NO. E70436		Amps	Volts

AUTHORIZED SIGNATURE _____ **DATE** _____

2 of 4 This drawing contains original elements created by Lauretano Sign Group, Inc. and is subject to all applicable copyright laws. This drawing may not be used in any way until full payment is received by Lauretano Sign Group, Inc. It is intended for review and approval purposes only, and is not to be reproduced, copied, transmitted by electronic media, or exhibited in any fashion to anyone outside your organization without written permission.

LAURETANO SIGN GROUP
1 Tremco Drive, Terryville, CT 06786 - Phone: 860.582.0233
sign@lauretano.com www.lauretano.com

COLORS

5" Deep Channel Letters
1/8" Thk. Aluminum CAD-CUT Backs.
0.080" Thk. Aluminum Returns.
0.080" Thk. Aluminum Folded Channel Internal Bracing.
0.063" Thk. Fabricated Aluminum Retainers.
3/16" Thk. Acrylic Faces.
Translucent, 1st Surface PSV Graphics.
White LEDs & Class II Power Supply.

MATERIALS

Returns & Retainers painted Black, Satin Finish
Translucent White Acrylic
PSV Graphics to match:
Translucent Tomato Red (230-43), PMS 1788C
Translucent Yellow (230-15), PMS 116C
Black

Scale: 3/4" = 1'

CHANNEL LETTER - FLUSH MOUNTED (NTS)

Note: For preliminary design purposes only. Accurate field survey and dimension verification required before beginning construction.
☐ Survey and Verification Complete

PROCEED TO PRODUCTION


Print	6920MC-2	Date	3/14/25	Installation Method	
ES#	52933	Line	2		
6 = Critical Dimension for Internal Quality Control		UL FILE NO. E70436		Amps	Volts

AUTHORIZED SIGNATURE _____ **DATE** _____


LAURETANO SIGN GROUP
1 Tremco Drive, Terryville, CT 06786 - Phone: 860.582.0233
sign@lauretano.com www.lauretano.com

Planning Services

Sign Permit Review Form

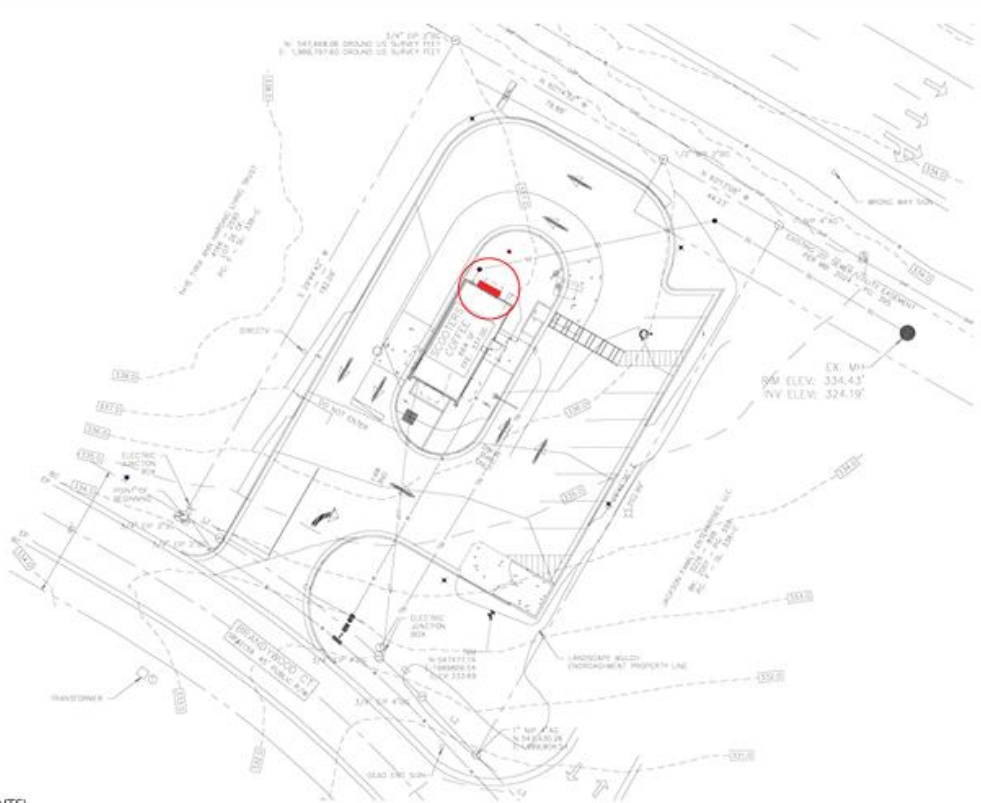

Site Plan (NTS)

PROCEED TO PRODUCTION		Print 6920MC-2	Date 3/14/25	Installation Method
		ES# 52933	Line 2	
AUTHORIZED SIGNATURE	DATE	 Critical Dimension for Internal Quality Control		UL FILE NO. E70436
		Amps		Volts

4 of 4 This drawing contains original elements created by Lauretano Sign Group, Inc. and is subject to all applicable copyright laws. This drawing may not be used in any way until full payment is received by Lauretano Sign Group, Inc. It is intended for review and approval purposes only, and is not to be reproduced, copied, transmitted by electronic media, or exhibited in any fashion to anyone outside your organization without

LAURETANO
SIGN GROUP
1 Seneca Drive, Torrville, CT 06786 - Phone: 860.582.8233
sign@lauretano.com www.lauretano.com

Planning Services

Sign Permit Review Form

Wireway on Back of Parapet

ELEV. 18'-3"
T.O. PARAPET

2' 2"

5"

SCOOTER'S
COFFEE DRIVE-THRU

East Elevation
Scale: 3/16" = 1'

PROCEED TO PRODUCTION		Print: 6919MC-3	Date: 5/14/25	Installation Method
ES# 52933		Line 1		
Critical Dimension for Internal Quality Control		UL FILE NO. E70436	Amps	Volts
AUTHORIZED SIGNATURE	DATE			

2 of 4 This drawing contains original elements created by Lauretano Sign Group, Inc., is property of Lauretano Sign Group, Inc., and is subject to all applicable copyright laws. This drawing may not be used in any way until full payment is received by Lauretano Sign Group, Inc. It is intended for review and approval purposes only, and is not to be reproduced, copied, transmitted by electronic media, or exhibited in any fashion to anyone outside your organization without the expressed written consent of Lauretano Sign Group, Inc.

LAURETANO SIGN GROUP
1 Tremco Drive, Terryville, CT 06786 • Phone: 866.582.8233
sign@lauretano.com www.lauretano.com

13' 9" Wireway

13' 2.5"

1' 10.44"

2' 11.63"

10.44"

SCOOTER'S
COFFEE DRIVE-THRU

4" Wireway

Scale: 1/2" = 1'

MATERIALS

- 3" Deep Channel Letters
- 0.063" Thk. Aluminum CAD-CUT Backs.
- 0.040" Thk. Aluminum Returns
- 1" Jewelrite Trim
- 3/16" Thk. Acrylic Faces
- Translucent, 1st Surface PSV
- LED Illumination & Class II Power Supply
- 0.063" Thk. Aluminum Folded Wireway

COLORS

- Black Jewelrite Trim
- Aluminum Returns Painted Black, Satin Finish.
- Translucent White Acrylic
- Translucent PSV to match Tomato Red (230-43), PMS 1788C.
- Red LEDs (SCOOTER'S)
- White LEDs (COFFEE DRIVE-THRU)

NOTES

- Wireway located on back of Parapet Wall.
- "Coffee Drive-Thru" appears to be below Parapet.

Channel letter - flush mounted (NTS)

.040" ALUM. RETURNS

1" JEWELRITE TRIM

POLYCARBONATE FACES

.063" ALUM. BACKS

INTERNAL LED ILLUMINATION

WALL BUSTER OR EQUIVALENT SEAL PASS-THRU WITH SILICONE

WEEP HOLES

BLOCKING (BY OTHERS)

DECKING SCREWS W/ SPACERS

LOW VOLTAGE POWER SUPPLIES IN WIREWAY

J-BOX W/ PRIMARY ELECTRICAL LOCKABLE PRIMARY DISCONNECT SWITCH & ADJACENT SIGN DISCONNECT SWITCH (BY OTHERS)

PROCEED TO PRODUCTION		Print: 6919JK-5	Date: 6/13/25	Installation Method
ES# 52933		Line 1		
Critical Dimension for Internal Quality Control		UL FILE NO. E70436	Amps	Volts
AUTHORIZED SIGNATURE	DATE			

3 of 4 This drawing contains original elements created by Lauretano Sign Group, Inc., is property of Lauretano Sign Group, Inc., and is subject to all applicable copyright laws. This drawing may not be used in any way until full payment is received by Lauretano Sign Group, Inc. It is intended for review and approval purposes only, and is not to be reproduced, copied, transmitted by electronic media, or exhibited in any fashion to anyone outside your organization without the expressed written consent of Lauretano Sign Group, Inc.

LAURETANO SIGN GROUP
1 Tremco Drive, Terryville, CT 06786 • Phone: 866.582.8233
sign@lauretano.com www.lauretano.com

Planning Services Sign Permit Review Form

