

## MATERIALS

### Upper Cabinet (Scooter's Coffee)

0.080" Thk. Aluminum X-Brace Returns  
 0.063" Thk. Aluminum Skins  
 0.040" Thk. Aluminum Retainers  
 1/8" Thk. Aluminum Internal Plate Structures  
 3/16" Thk. Lexan Faces  
 1st Surface PSV Graphics

### Lower Cabinet (Coffee Drive Thru)

1" Aluminum Angle Frame  
 .063" Thk. Aluminum Skins  
 .040" Thk. Aluminum Retainers  
 3/16" Thk. Lexan Faces  
 1st Surface PSV Graphics

### Illumination

White LEDs  
 Class II Power Supply

## COLORS


Skins painted Black, Satin Finish.  
 Retainers painted White, Satin Finish.  
 Square Tube painted Black, Satin Finish.  
 Translucent White Lexan.  
 PSV to match:  
 Black  
 Translucent Tomato Red (230-43), PMS 1788C

## NOTES

Concrete Base & Aluminum Cap Provided by Others  
 Stone Color: Sherwin Williams Inkwell 6992  
 Electrical Conduit ran Parallel to 6" Tube.

## POLE / FOOTING


6" Steel Sq. Tube

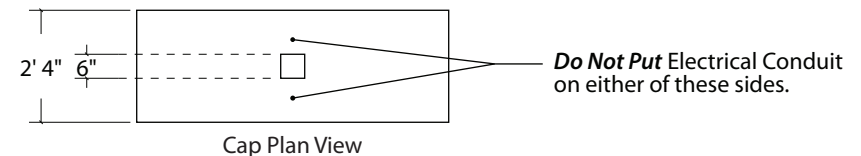

Print 6921JK-4		Date 5/6/25	OQ# 52933	Line 3	SP LS	Sign Type Monument
<b>CLIENT APPROVAL</b>			Title	Scooter's Coffee		Location See Site Plan
			City/State	Cameron, NC		Size 8' 8.63" x 7' 11.9" (69.68 sqft)
			Customer	Scooter's Coffee		Description Illuminated D/S Pylon w/
			Int. Note		Lexan Faces & PSV Graphics	
AUTHORIZED SIGNATURE		DATE				
1 of 3	This drawing contains original elements created by Lauretano Sign Group, Inc., is property of Lauretano Sign Group, Inc. and is subject to all applicable copyright laws. This drawing may not be used in any way until full payment is received by Lauretano Sign Group, Inc. It is intended for review and approval purposes only, and is not to be reproduced, copied, transmitted by electronic media, or exhibited in any fashion to anyone outside your organization without the expressed written consent of Lauretano Sign Group, Inc.					

**LAURETANO**  
 SIGN GROUP

1 Tremco Drive. Terryville, CT 06786  
 phone: 860.582.0233 fax: 860.583.0949  
 signs@lauretano.com www.lauretano.com

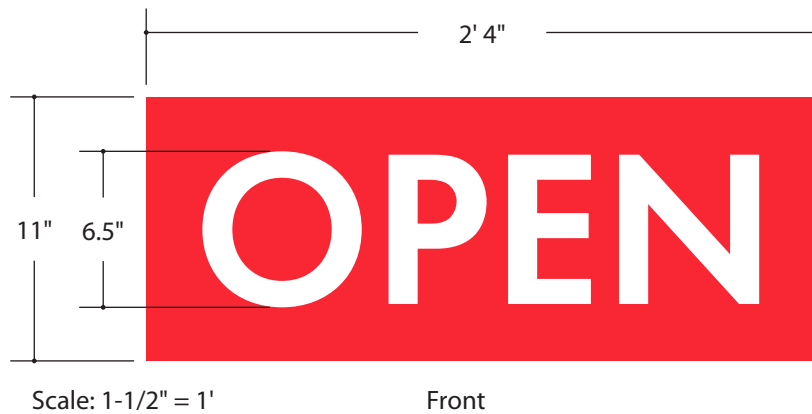

#### MATERIALS

1" Aluminum Angle Frame  
 .063" Thk. Aluminum Skins  
 1/8" Thk. Aluminum CAD-CUT Faces.  
 3/4" Thk. Acrylic Push-Through Letters  
 1/8" Thk. Acrylic Backer

#### Illumination



White LEDs  
 Class II Power Supply

#### COLORS

Skins & Faces painted to match Tomato Red (230-43), PMS 1788C  
 Clear Acrylic Push-Through Letters  
 White Acrylic Backer

#### NOTES

Sign will have it's own dedicated curcuit to be on when store is open

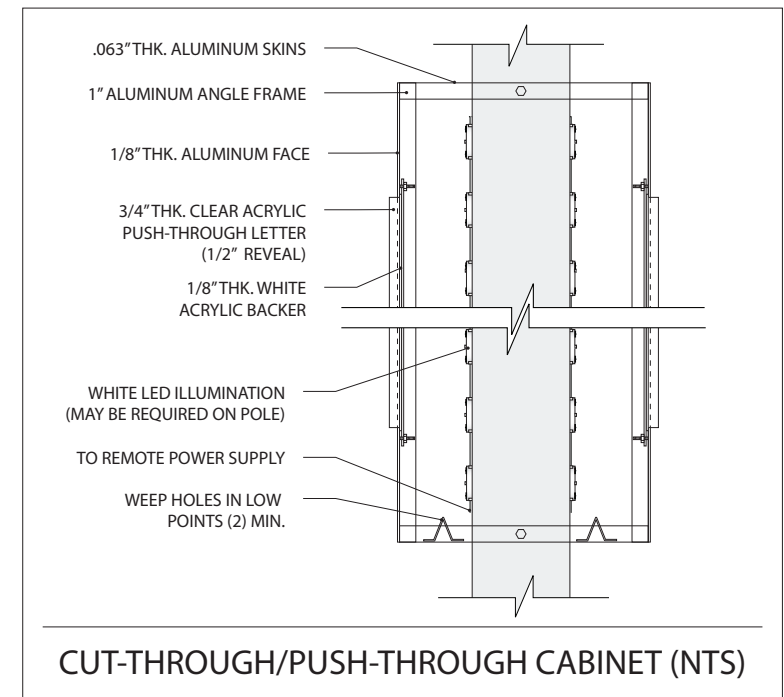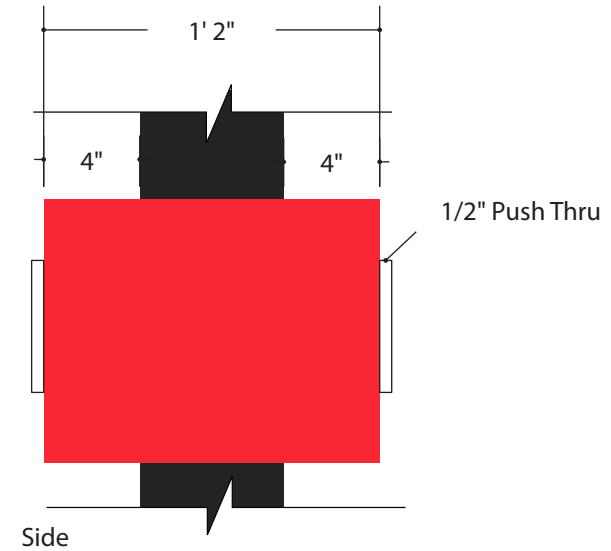

#### PROCEED TO PRODUCTION

Print 6921JK-4

Date 5/6/25

Installation Method

ES# 52933

Line 3

Ⓢ = Critical Dimension for  
Internal Quality Control

UL FILE NO. E70436

AUTHORIZED SIGNATURE

DATE

Amps


Volts

2 of 3

This drawing contains original elements created by Lauretano Sign Group, Inc., is property of Lauretano Sign Group, Inc. and is subject to all applicable copyright laws. This drawing may not be used in any way until full payment is received by Lauretano Sign Group, Inc. It is intended for review and approval purposes only, and is not to be reproduced, copied, transmitted by electronic media, or exhibited in any fashion to anyone outside your organization without the expressed written consent of Lauretano Sign Group, Inc.


**LAURETANO**  
SIGN GROUP

1 Tremco Drive., Terryville, CT 06786 • Phone: 860.582.0233  
 signs@lauretano.com www.lauretano.com

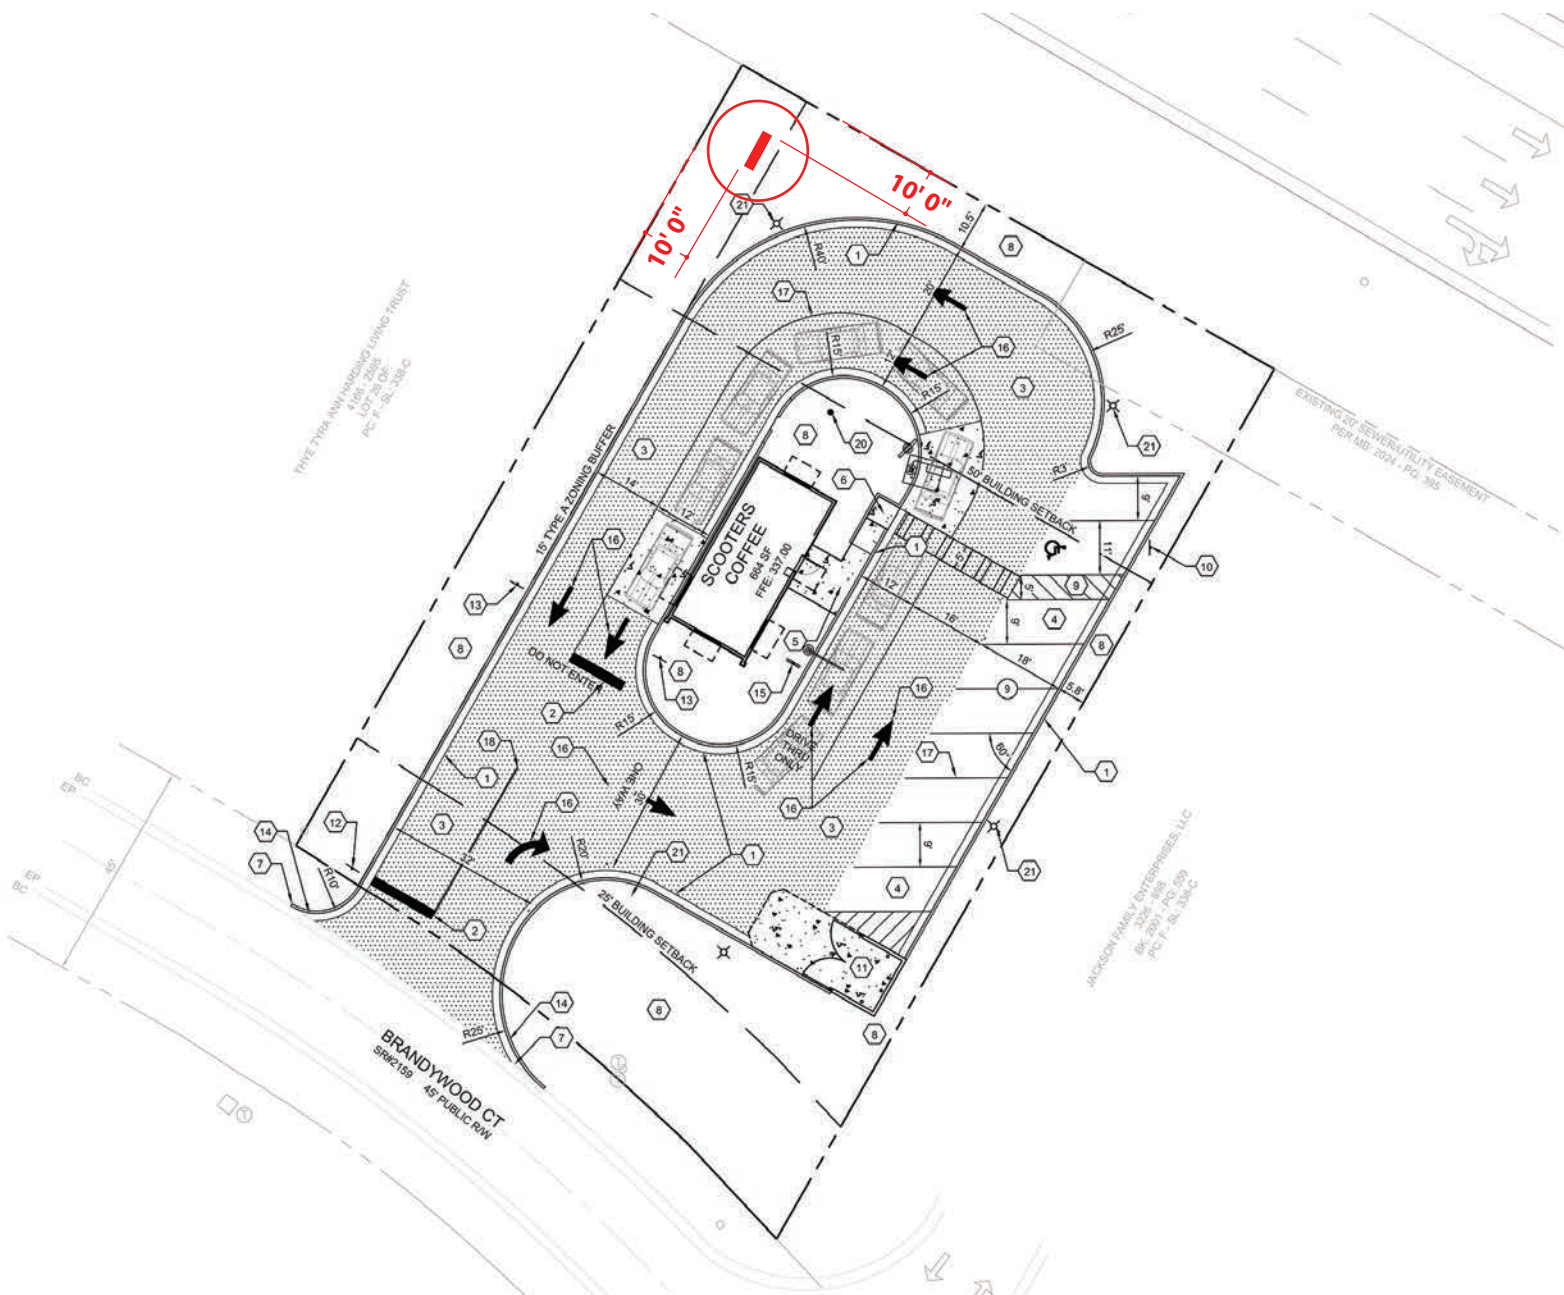

Site Plan (NTS)

<b>PROCEED TO PRODUCTION</b>		Print 6921JK-4	Date 5/6/25	Installation Method	
		ES# 52933	Line 3		
AUTHORIZED SIGNATURE _____		6 = Critical Dimension for Internal Quality Control	UL FILE NO. E70436		
DATE _____				Amps _____	Volts _____
3 of 3	This drawing contains original elements created by Lauretano Sign Group, Inc., is property of Lauretano Sign Group, Inc. and is subject to all applicable copyright laws. This drawing may not be used in any way until full payment is received by Lauretano Sign Group, Inc. It is intended for review and approval purposes only, and is not to be reproduced, copied, transmitted by electronic media, or exhibited in any fashion to anyone outside your organization without the expressed written consent of Lauretano Sign Group, Inc.				



1 Tremco Drive., Terryville, CT 06786 • Phone: 860.582.0233  
signs@lauretano.com www.lauretano.com

**LAURETANO**  
SIGN GROUP

1 Tremco Drive., Terryville, CT 06786 • Phone: 860.582.0233  
signs@lauretano.com www.lauretano.com