



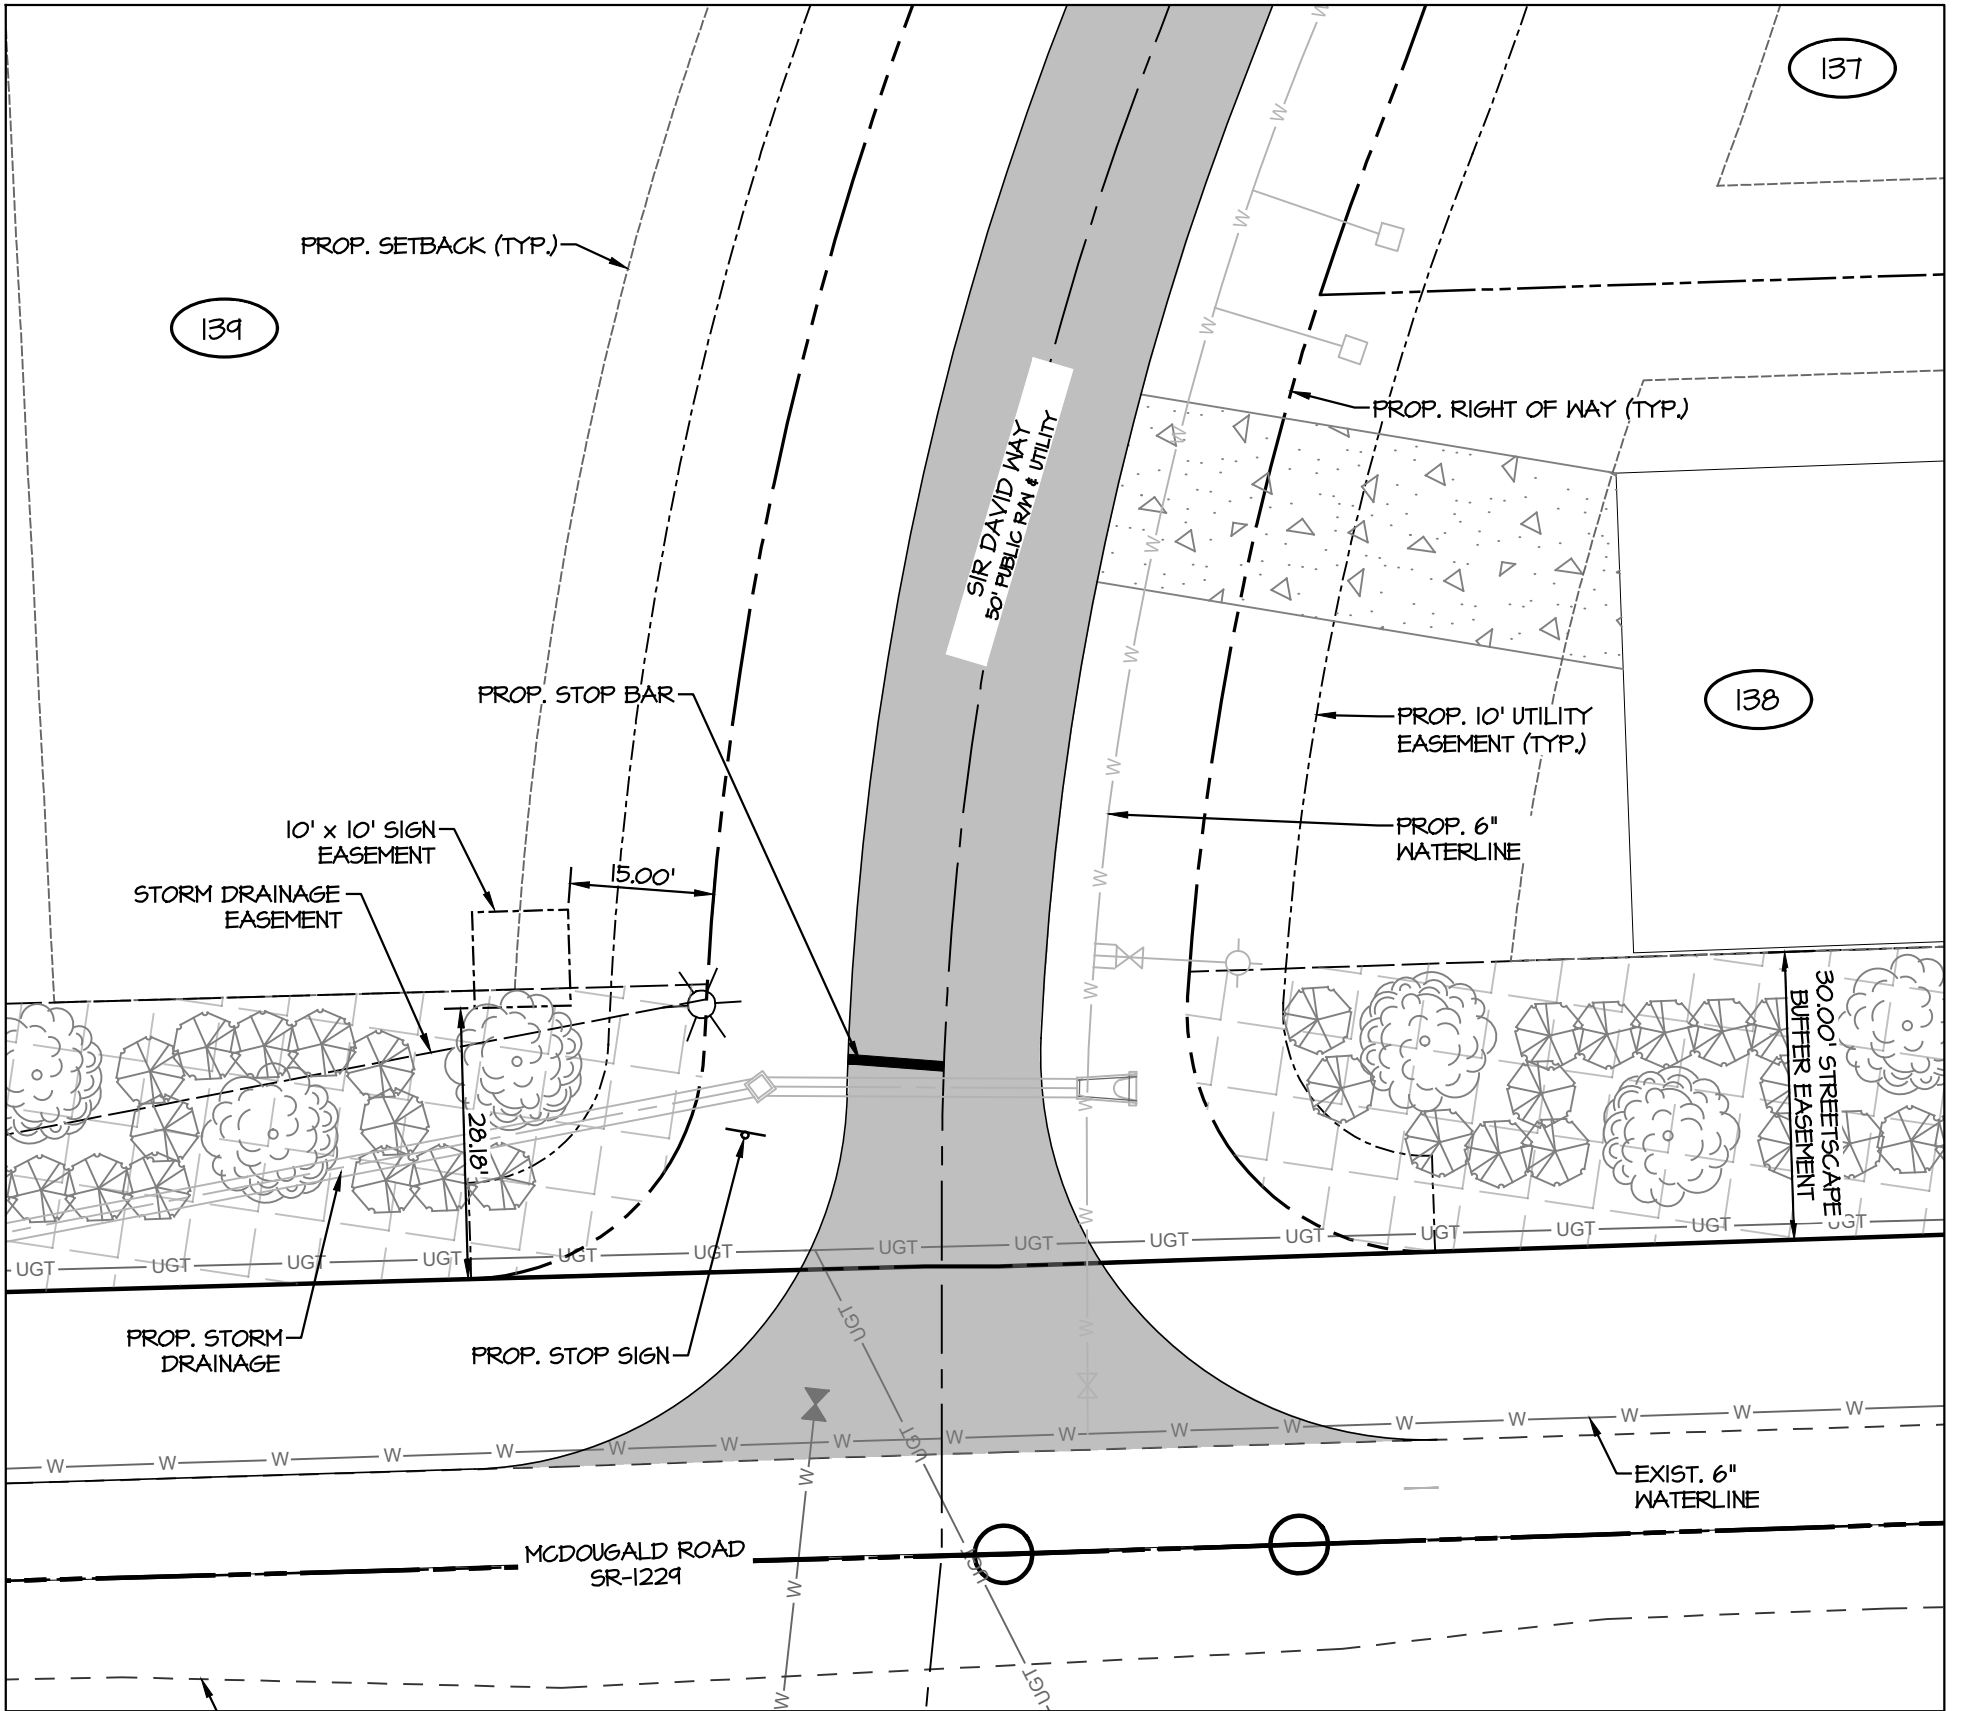

PLAN VIEW
SCALE: 1" = 20'

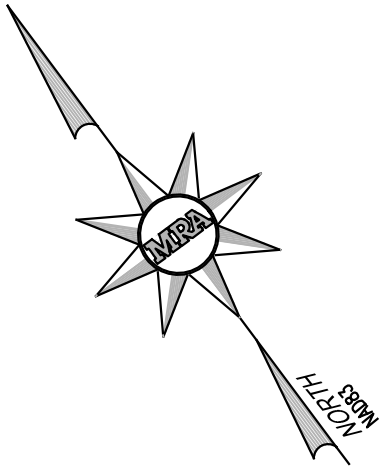

Scale : 1 Inch = 20 ft.



MORRIS & RITCHIE ASSOCIATES OF NC, PC
ENGINEERS, ARCHITECTS, PLANNERS, SURVEYORS AND LANDSCAPE ARCHITECTS
530 HINTON POND RD., STE 104
KNIGHTDALE, NC 27545
(984) 200-2103
LICENSE # C-4182
WWW.MRAGTA.COM
© 2025 MORRIS & RITCHIE ASSOCIATES, INC.

SIGN EASEMENT EXHIBIT
FOR
MCDUGALD DOWNS
UPPER LITTLE RIVER TWP. HARNETT COUNTY, NC