



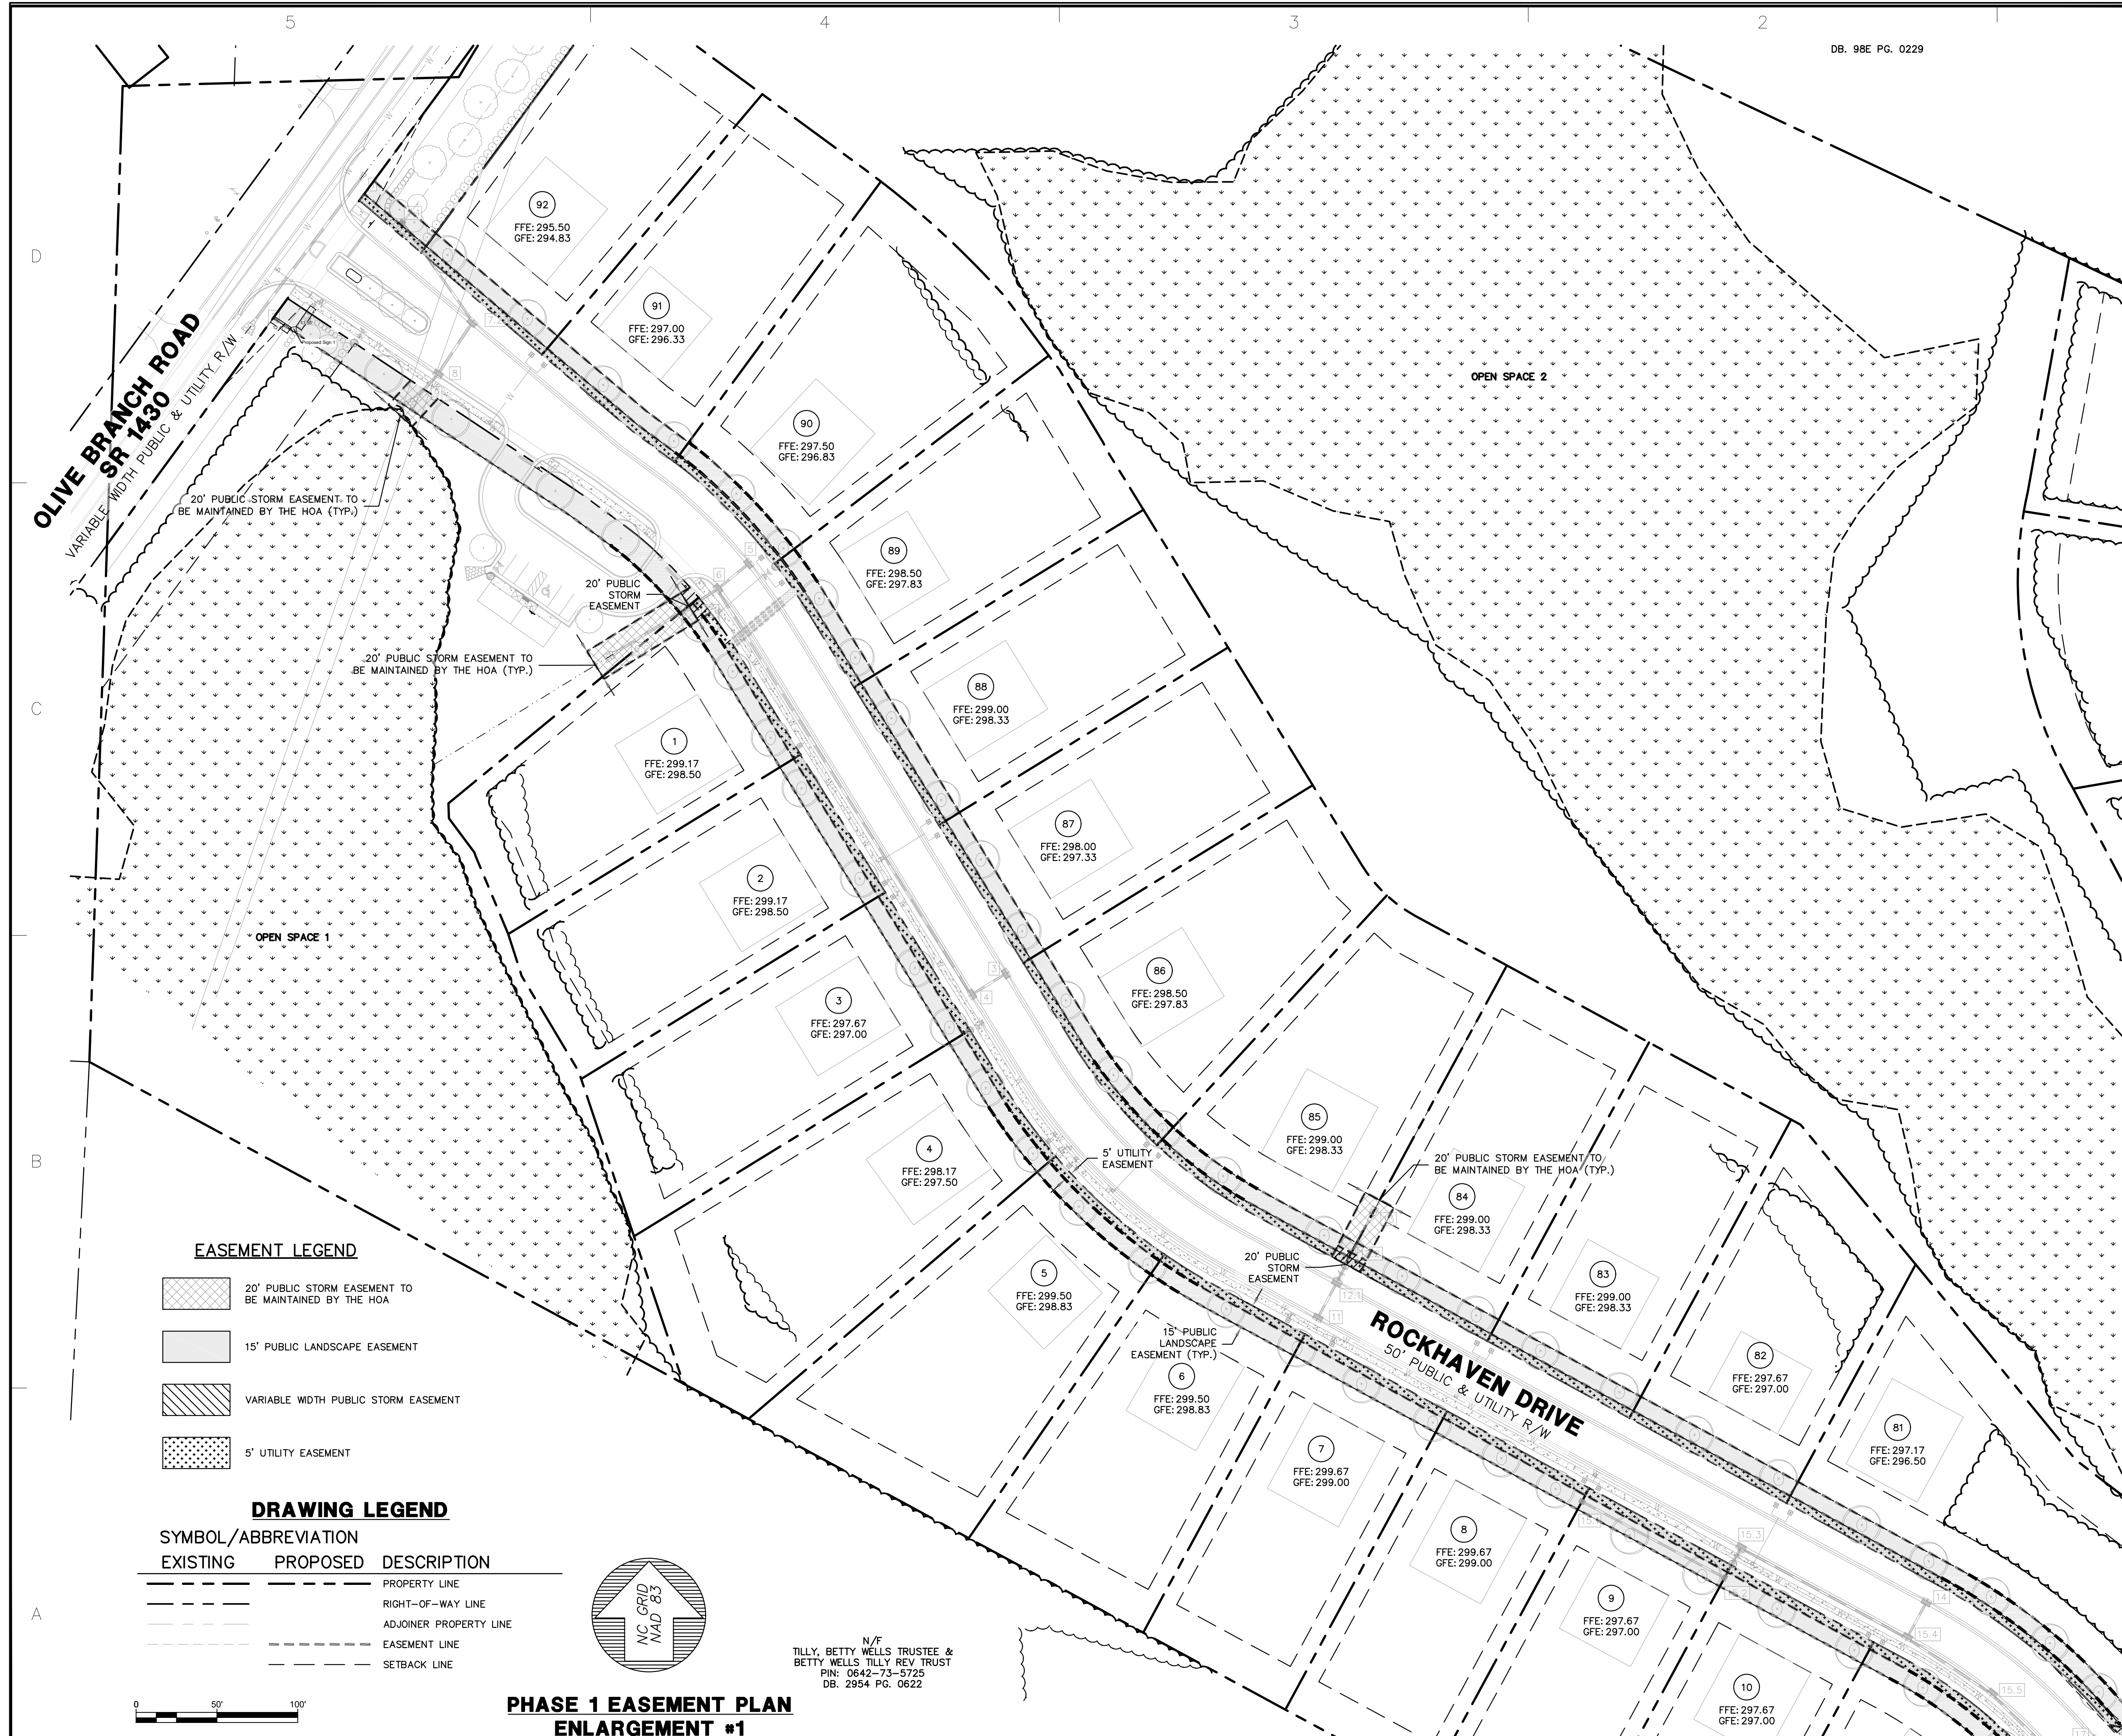

Project	Sheet
Date 7.21.2025	L-1
Scale 1" = 50'-0"	

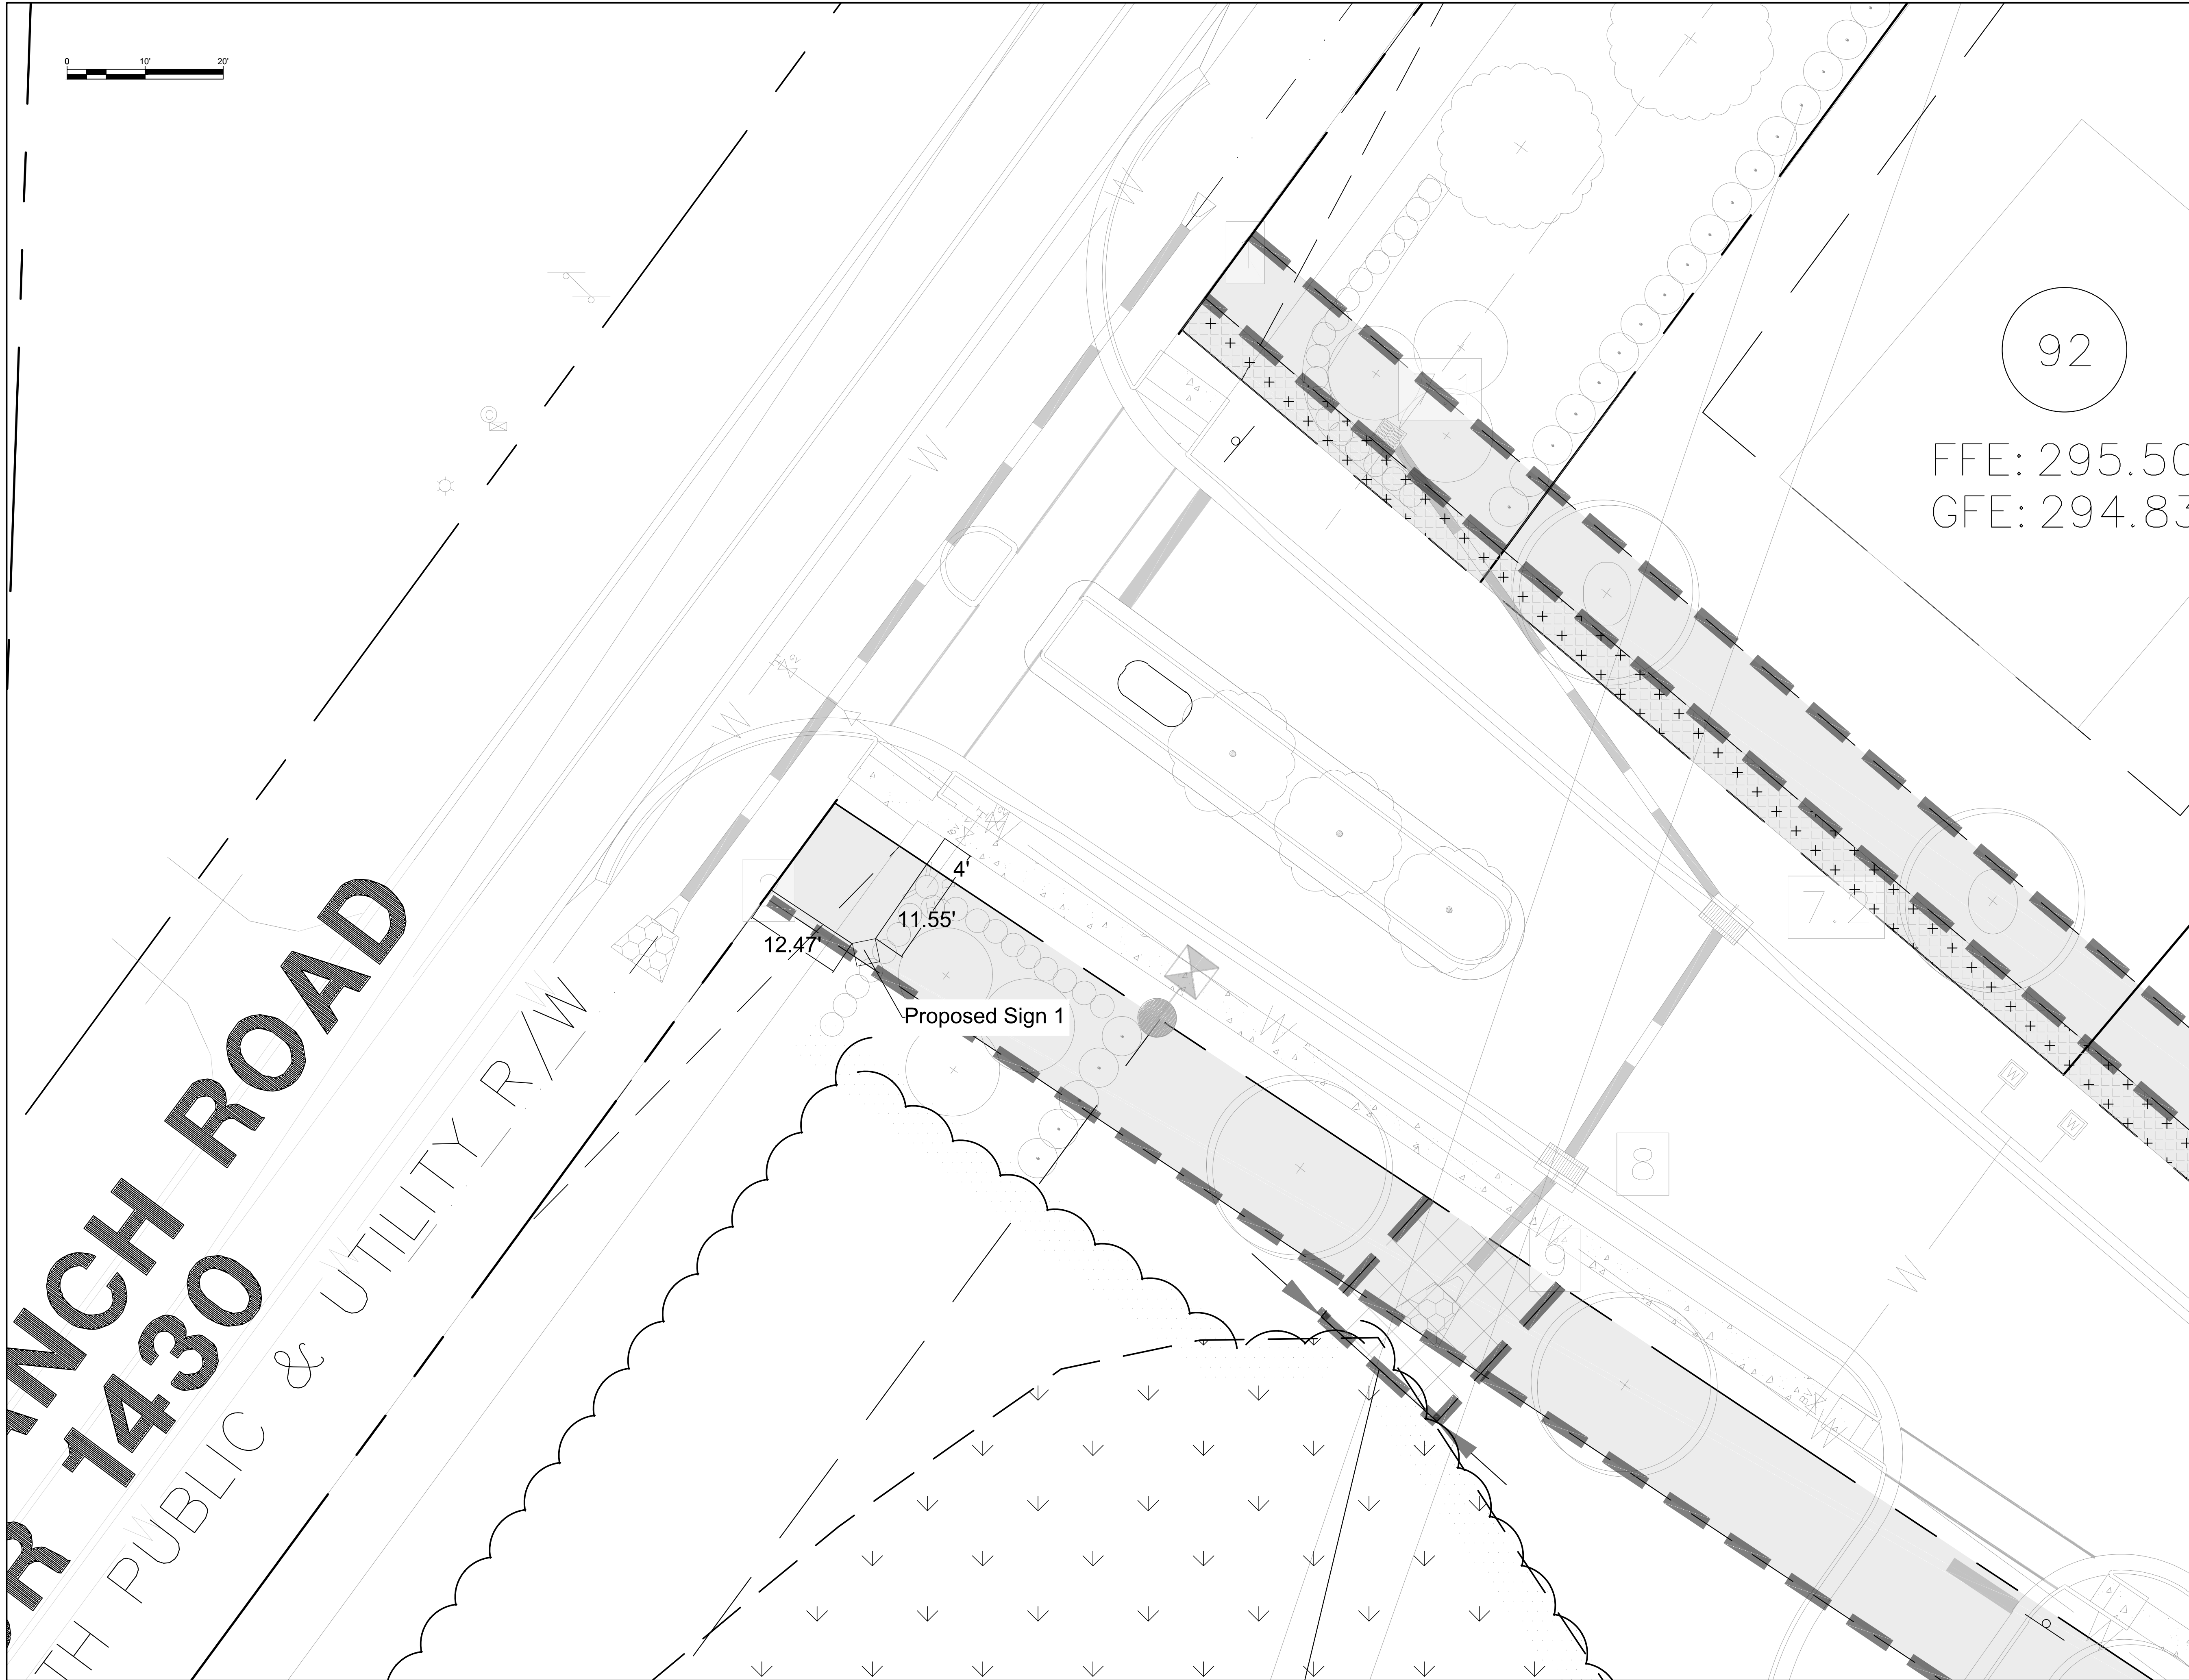

General Notes

No.	Revision/Issue	Date

Firm Name and Address
Grand Entrance Group LLC
6818 Kennebec Road
Willow Spring, NC 27592
Lian Farruggio
(919) 884 - 6279

Project Name and Address
Birchwood Trails
Sign Site Map
Olive Branch Road
Harnett County, NC

Project	Sheet
Date 7.21.2025 Scale 1" = 10'-0"	L-2