



Full Length of Awning - 26'8"

- ☒ Faces: White Acrylic w/ Vinyl
 ☐ Trim/Returns: White
 ☐ Raceway: Match Wall (Color TBD)

Side View

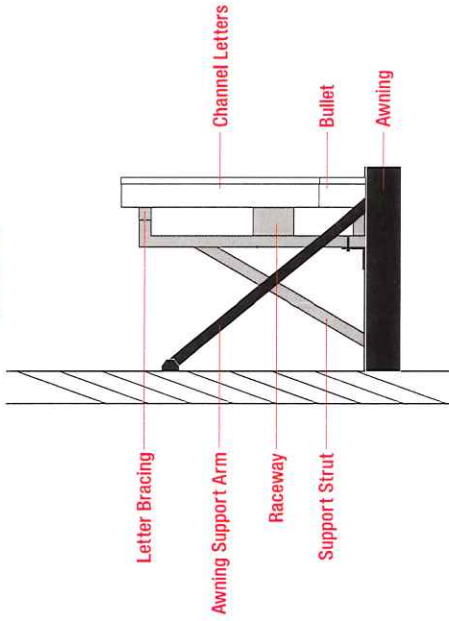

Front View

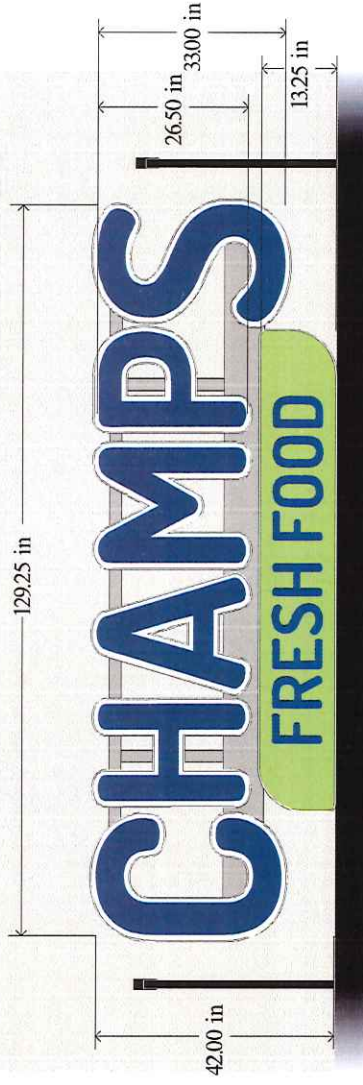

AWNING - Allow 12 or More Feet Between Center Support Rods



CHAMPS FRESH FOOD
33" / 26.5" Channel Letters w/ Bullet (Mounted on Awning)

2785 US Hwy 301 N, Dunn, NC 28334
Ph: 910-892-5900 • Fax: 910-892-2140 • www.SignandAwning.com

NOTE: THESE DESIGNS ARE PROPERTY OF SIGN & AWNING SYSTEMS AND CAN NOT BE REPRODUCED WITHOUT PERMISSION. All artwork must be approved by the customer before we move forward with the order. It is the customer's responsibility to ensure that the proof is correct in all areas. Please be sure to double-check Spelling, Grammar, Layout, and Design Content. If the proof containing errors is approved, the customer is liable for all costs, including corrections and reprints. Proofs may not represent exact colors. All colors displayed may look different in person than on your computer screen due to the individual monitor or screen color settings.

Customer / Landlord Approval:	Date:
-------------------------------	-------

