




D:\CAVINESS AND CATES\Caviness and Cates\DUCKS LANDING SIGN\DUCKS LANDING SIGN 9-10-24.dwg, 9/10/2024 11:43:13 AM, 1:1

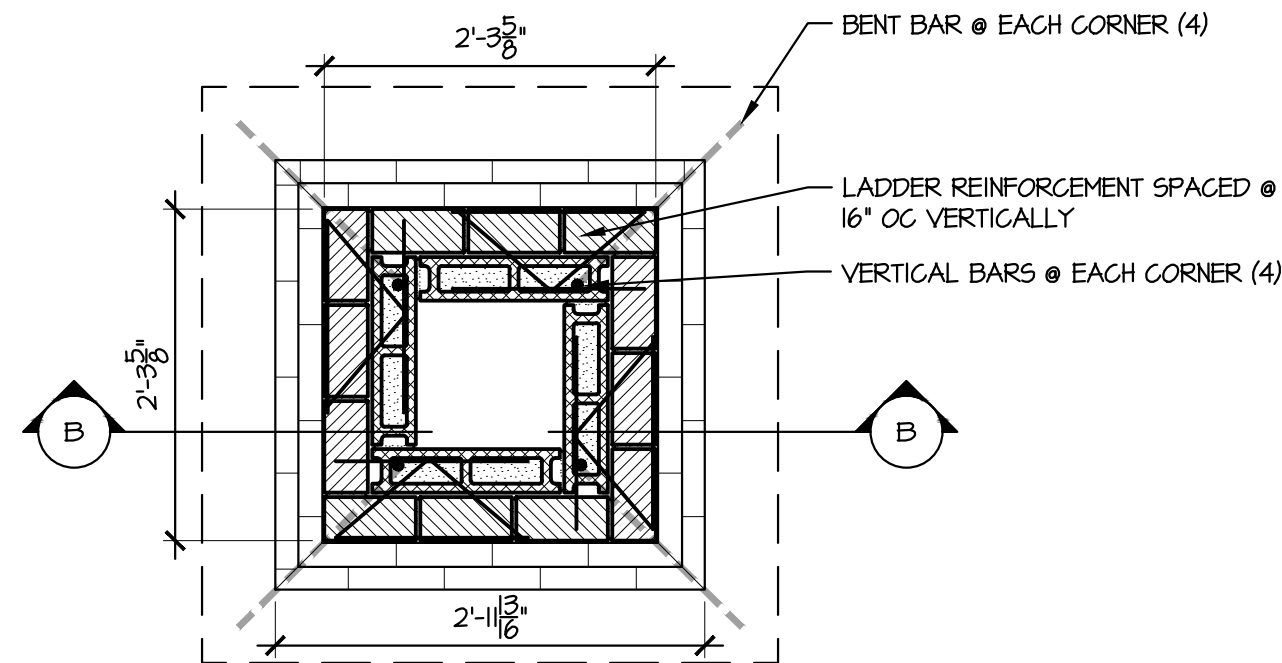


A SIGN & COLUMN PLAN/SECTION
3/4" = 1'-0"

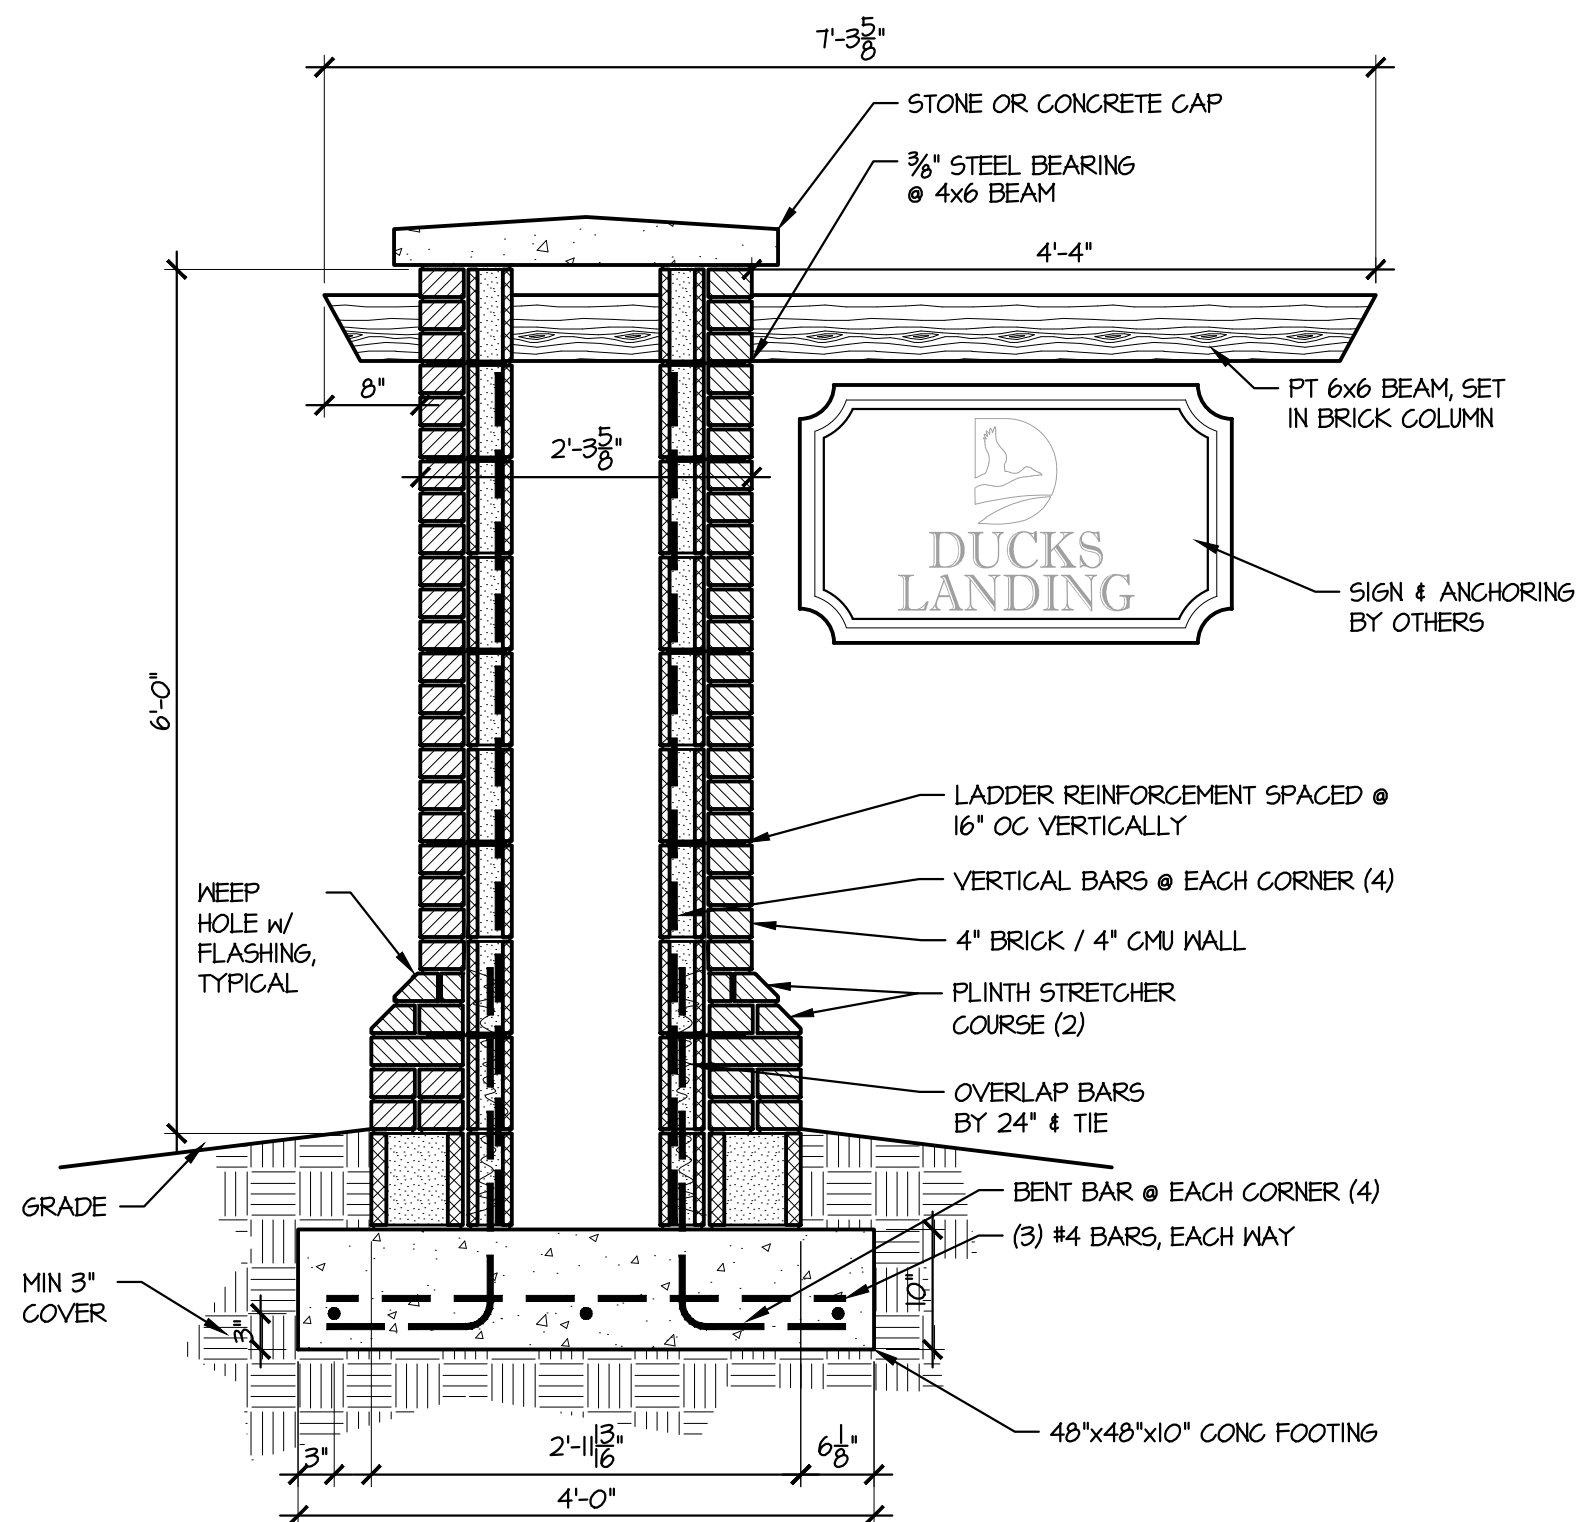

B SIGN & COLUMN VERTICAL SECTION
3/4" = 1'-0"

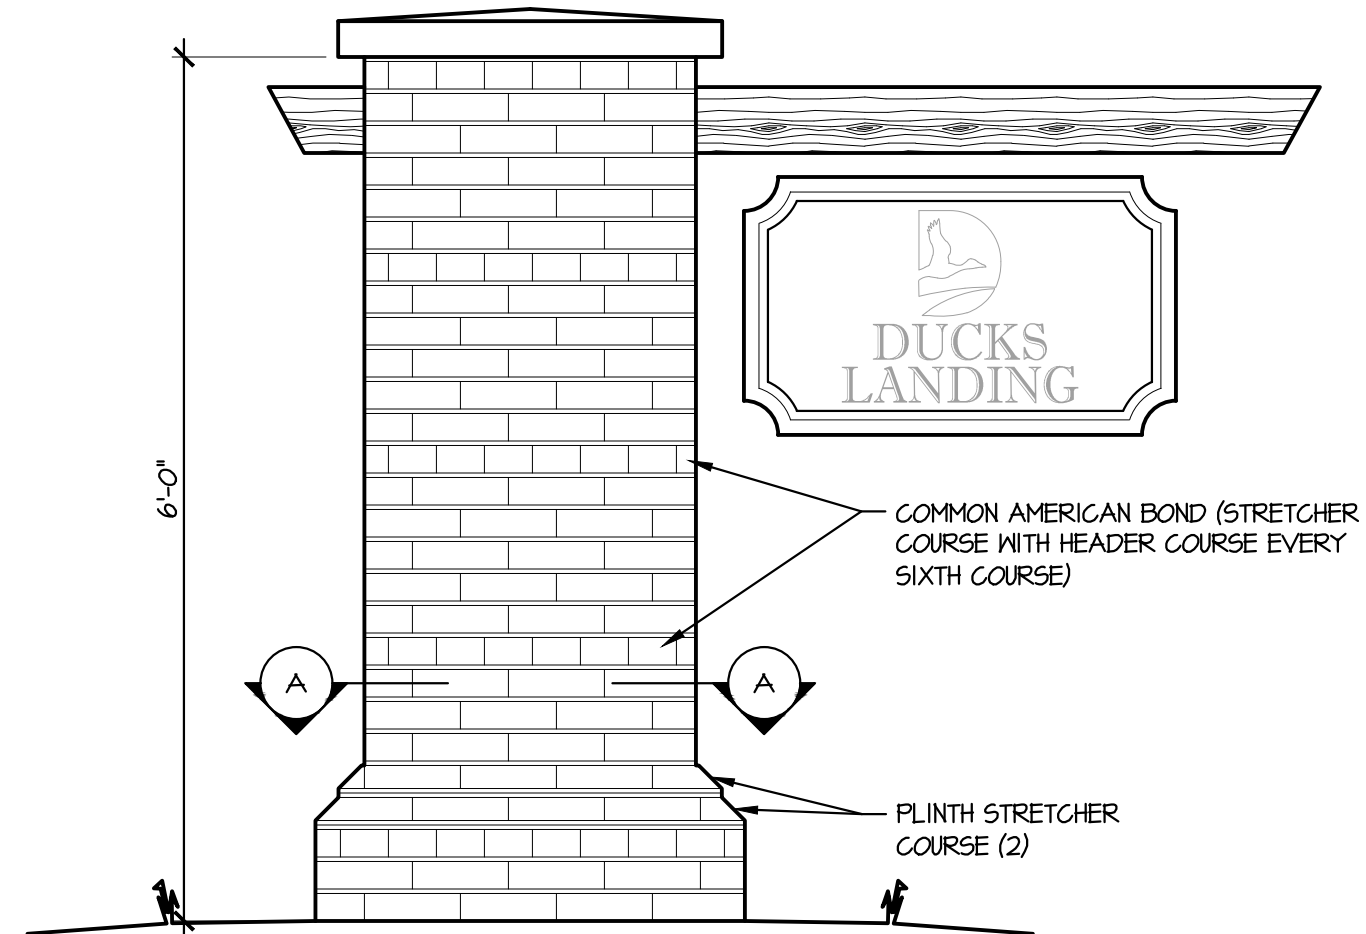

I SIGN & COLUMN ELEVATION
3/4" = 1'-0"

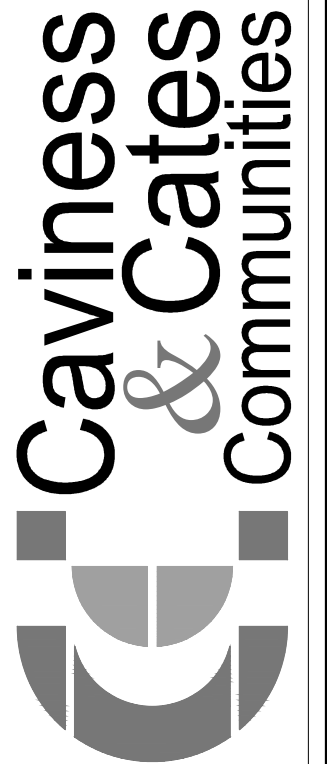

© 2024 Caviness & Cates

639 Executive Place
Suite 400
Fayetteville, NC 28305
Office: 910-481-0503
Sales: 910-240-4210
Fax: 910-481-0585

DUCKS LANDING

SHEET TITLE:
SIGNAGE DETAILS

DL240910

SEPTEMBER 2024

REV:

1