



Planning Services Sign Permit Review Form

PO Box 65
108 E. Front Street
Lillington, NC 27546
Ph: (910) 893- 7525 opt. 4
Fax: (910) 814-6459

Date of Submittal	Application Number	Applicant	Landowner
9/3/2025	SIGN2509-0002	Justin Mooney Skyline Signs	PMG Carolinas LLC

Contact Person	Justin Mooney	Contact Number	843-246-2109
Sign Location	1360 NC 24 87	PIN Number	9584-78-8519.000

Proposed Sign			
Type	Dimensions	Location / Setbacks	Illumination
<input type="checkbox"/> Wall <input checked="" type="checkbox"/> Ground <input type="checkbox"/> Monument <input type="checkbox"/> Directory <input type="checkbox"/> Outdoor Advertising	Length N/A Width 8' Height 30' Total Sq. Ft. 240	Existing Pylon Sign NC 24 - 87	<input type="checkbox"/> None <input type="checkbox"/> External <input checked="" type="checkbox"/> Internal <input checked="" type="checkbox"/> Electronic Message
Total Length of Wall	N/A	Total Size of Project / Parcel	<input type="checkbox"/> Less Than 1 Acre <input checked="" type="checkbox"/> Greater Than 1 Acre
Total Sq. Ft. Electronic Message Display	N/A	Pole Style Ground Sign Encasement	Material N/A Width N/A

Current Signage			
Current Wall Signs	Current Ground Signs	Distance Between Signs On Property	Distance Between Outdoor Advertising Signs
N/A	N/A	N/A	N/A

Reviewed By:	Date of Review	Review Results
Randy Baker	9/10/2025	<input type="checkbox"/> Approved <input checked="" type="checkbox"/> Denied

Comments	The current signage is classified as non-conforming due to the current height. A non-conforming sign shall not be structurally altered to change the shape, size, type or design. The proposed alteration increases the overall square footage and height.
----------	--

SITE PLAN



PRODUCT LIST		
SQ. FT.	QTY	ITEM
EXTERIOR BUILDING SIGNS		
18.0	1	CHANNEL LETTERS (CUSTOM)
12	1	CHANNEL LOGO SIGN
INTERIOR SIGNS (BY OTHERS)		
3.2	1	ATM HANGING SIGN (INTERIOR)
SIGNS @ EXISTING PYLON SIGN		
16.2	1	DF TENANT SIGN HEAD @ EXISTING PYLON

Approved By 7-Eleven Construction Manager

Name :

Signed:

Date:



Job Location: Site # 42655
1360 NC 24 87
Cameron NC 28326
Date: August 19, 2025



CUMMINGS

D-ORDER# 1511355993.04 (A)
Project Mgr.: Joey Blackwell
joey.blackwell@cummingsigns.com
Page: 1 of 13


Planning Services

Sign Permit Review Form

SCALE: 1/2" = 1'-0"

DF TENANT SIGN HEAD - NEW IMAGE 2024

R1

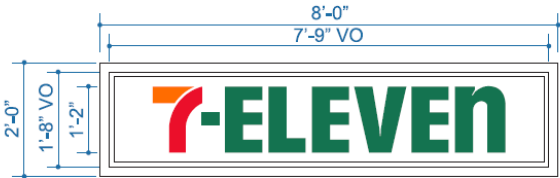

Cabinet sqft: 16 sqft

DF TENANT SIGN HEAD FOR BTP INSTALL:
FACES: PAN-FORMED CLEAR POLYCARBONATE WITH
2ND SURFACE DECORATION.


CABINET: DF FABRICATED ALUMINUM PAINTED TM EXISTING
FUEL CABINET COLOR (VERIFY). DEPTH TM EXISTING (VERIFY)

ILLUMINATION: LED

7-ELEVEN COLORS

- 3M Scotchcal 3730-3243 Pantone PMS 1505 XGC
- 3M Scotchcal 3730-6537 Pantone PMS 336 C
- 3M Scotchcal 3730-2723 Pantone PMS 2347 XGC

NOTE: NEW DF TENANT SIGN HEAD TO BE INSTALLED
BETWEEN EXISTING PYLON POLES.

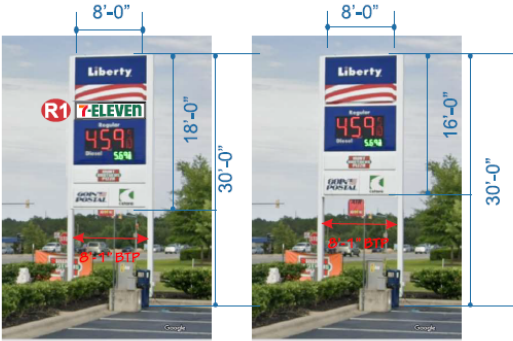

PROPOSED
144 sqft

EXISTING
128 sqft

Job Location: Site # 42655
1360 NC 24 87
Cameron NC 28326
Date: August 21, 2025



D-ORDER# 1511355993.05
Project Mgr.: Joey Blackwell
joey.blackwell@cummingsigns.com
Page: 7 of 13